



Mancetter Recreation Ground Proposed landscape works to try and prevent unauthorised access



Arley Recreation Ground Proposed landscape works to try and prevent unauthorised access

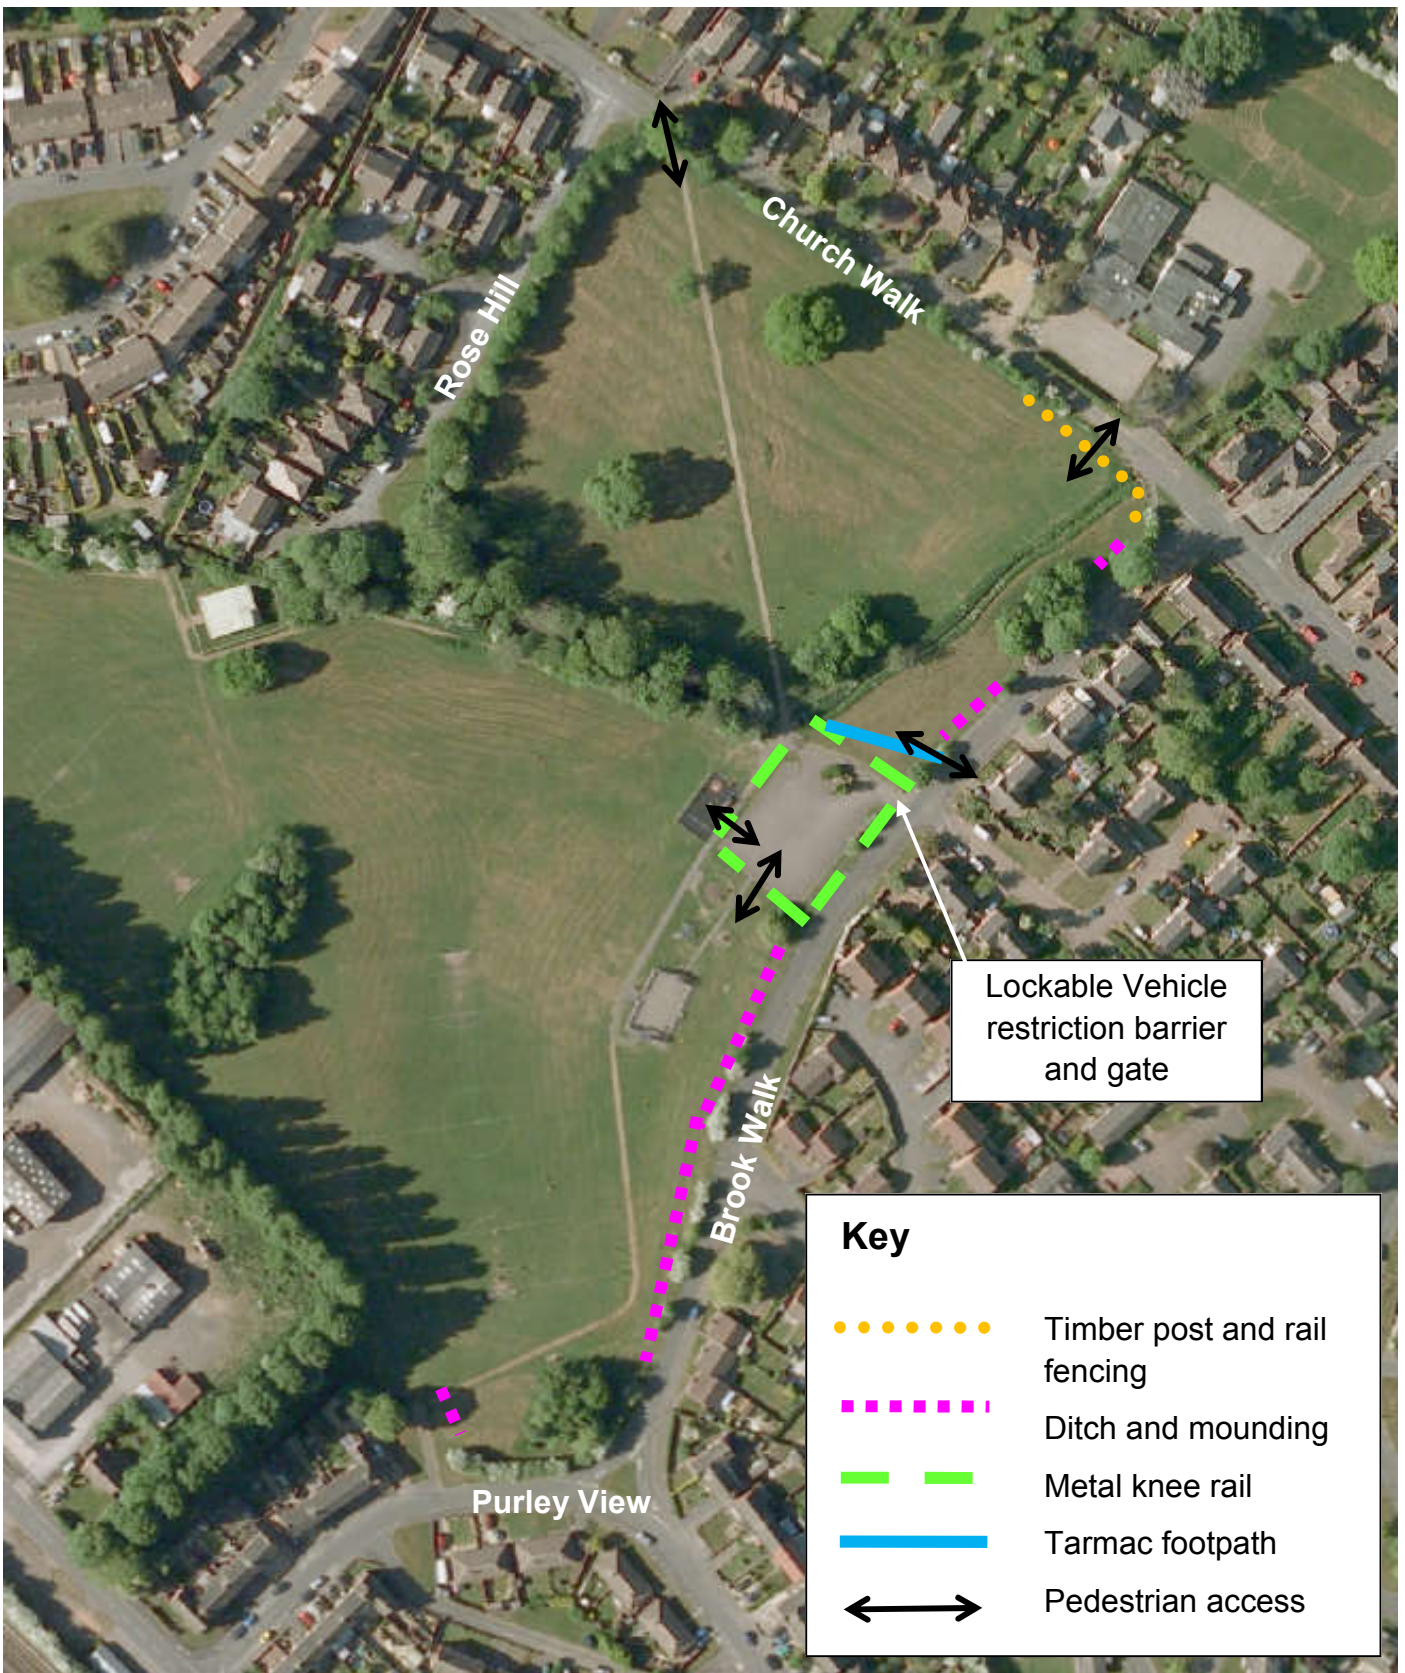

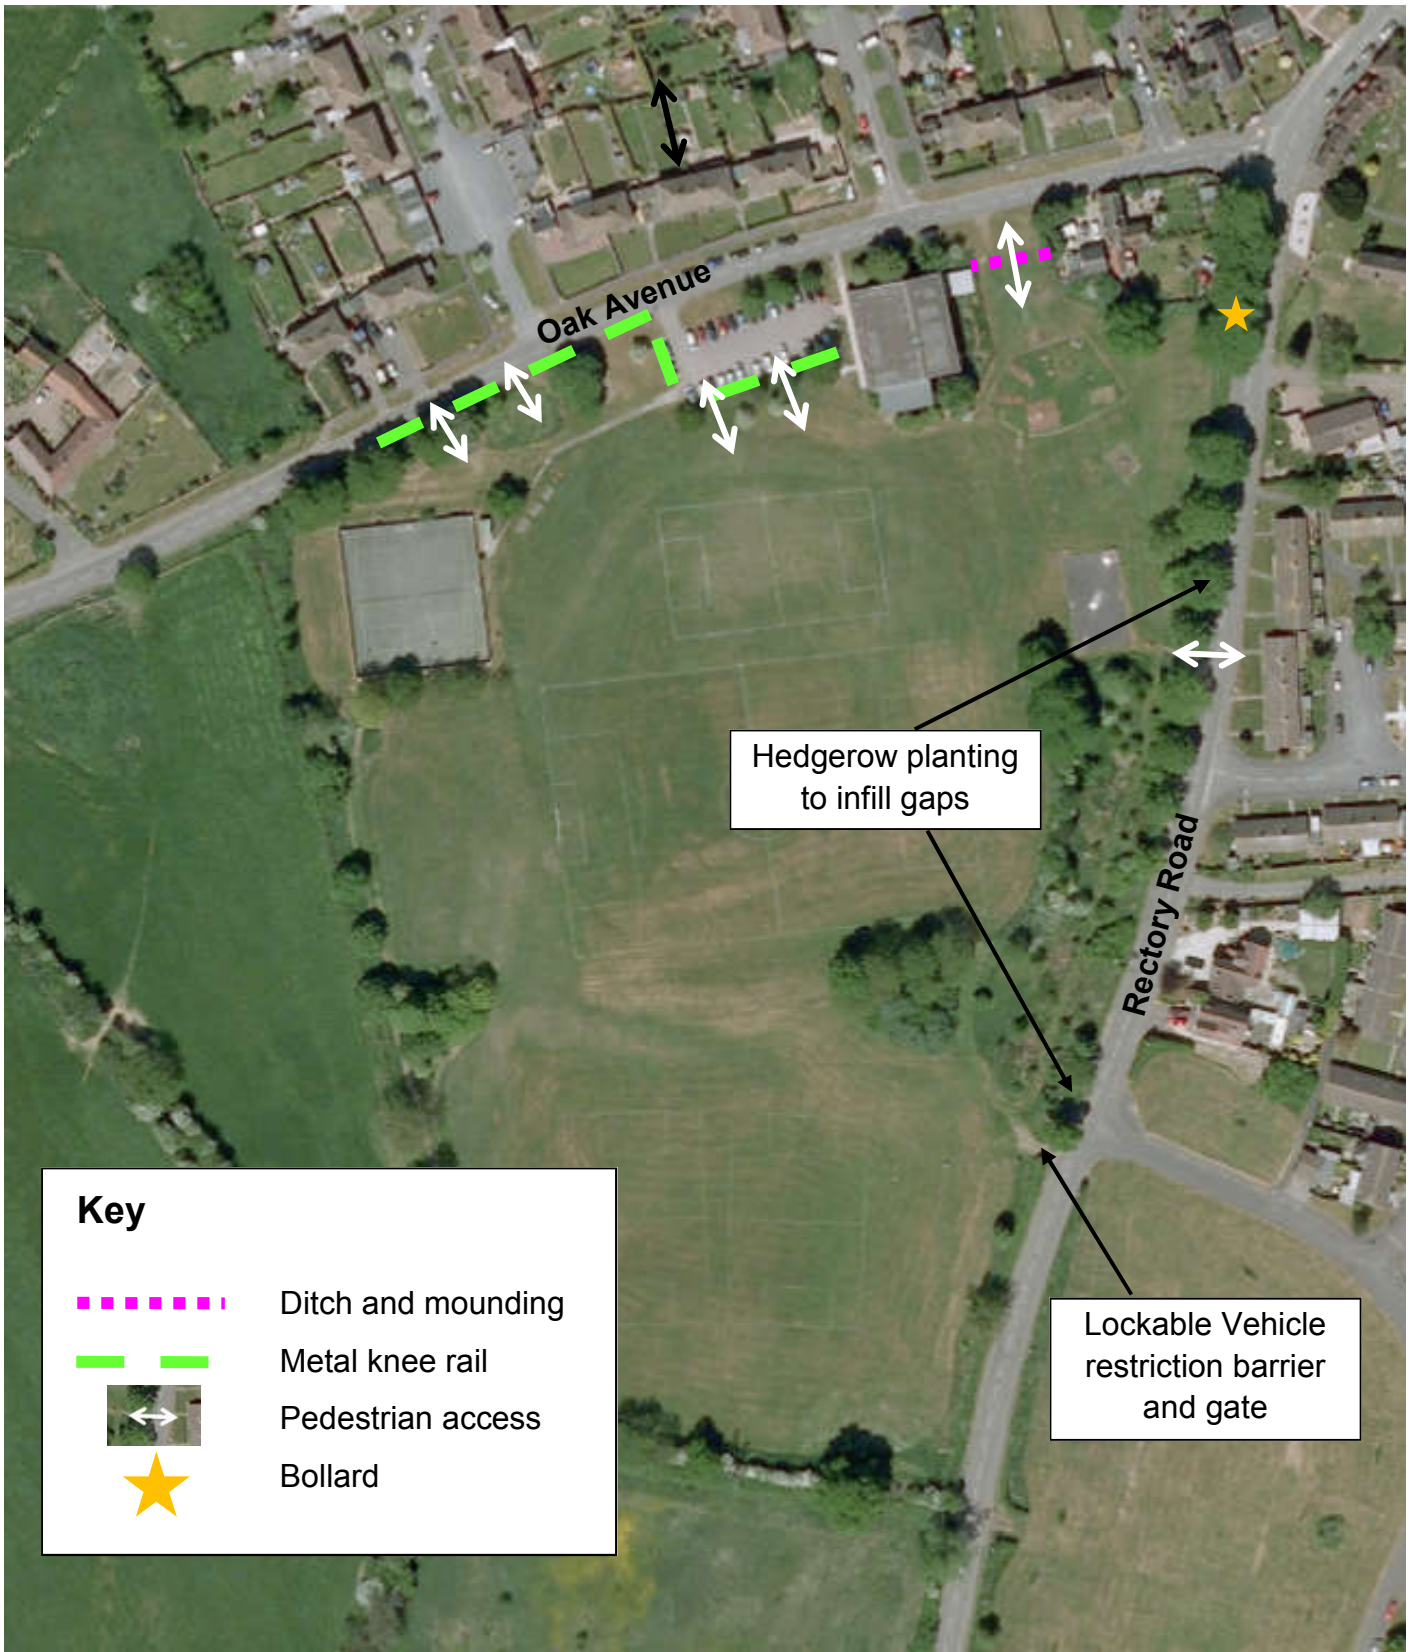



Oak Avenue

Rectory Road

Hedgerow planting to infill gaps

Lockable Vehicle restriction barrier and gate

Key

-  Ditch and mounding
-  Metal knee rail
-  Pedestrian access
-  Bollard

Example ditch and mounding under construction



Example knee railing

