




WCC REFUSE VEHICLE INBOUND

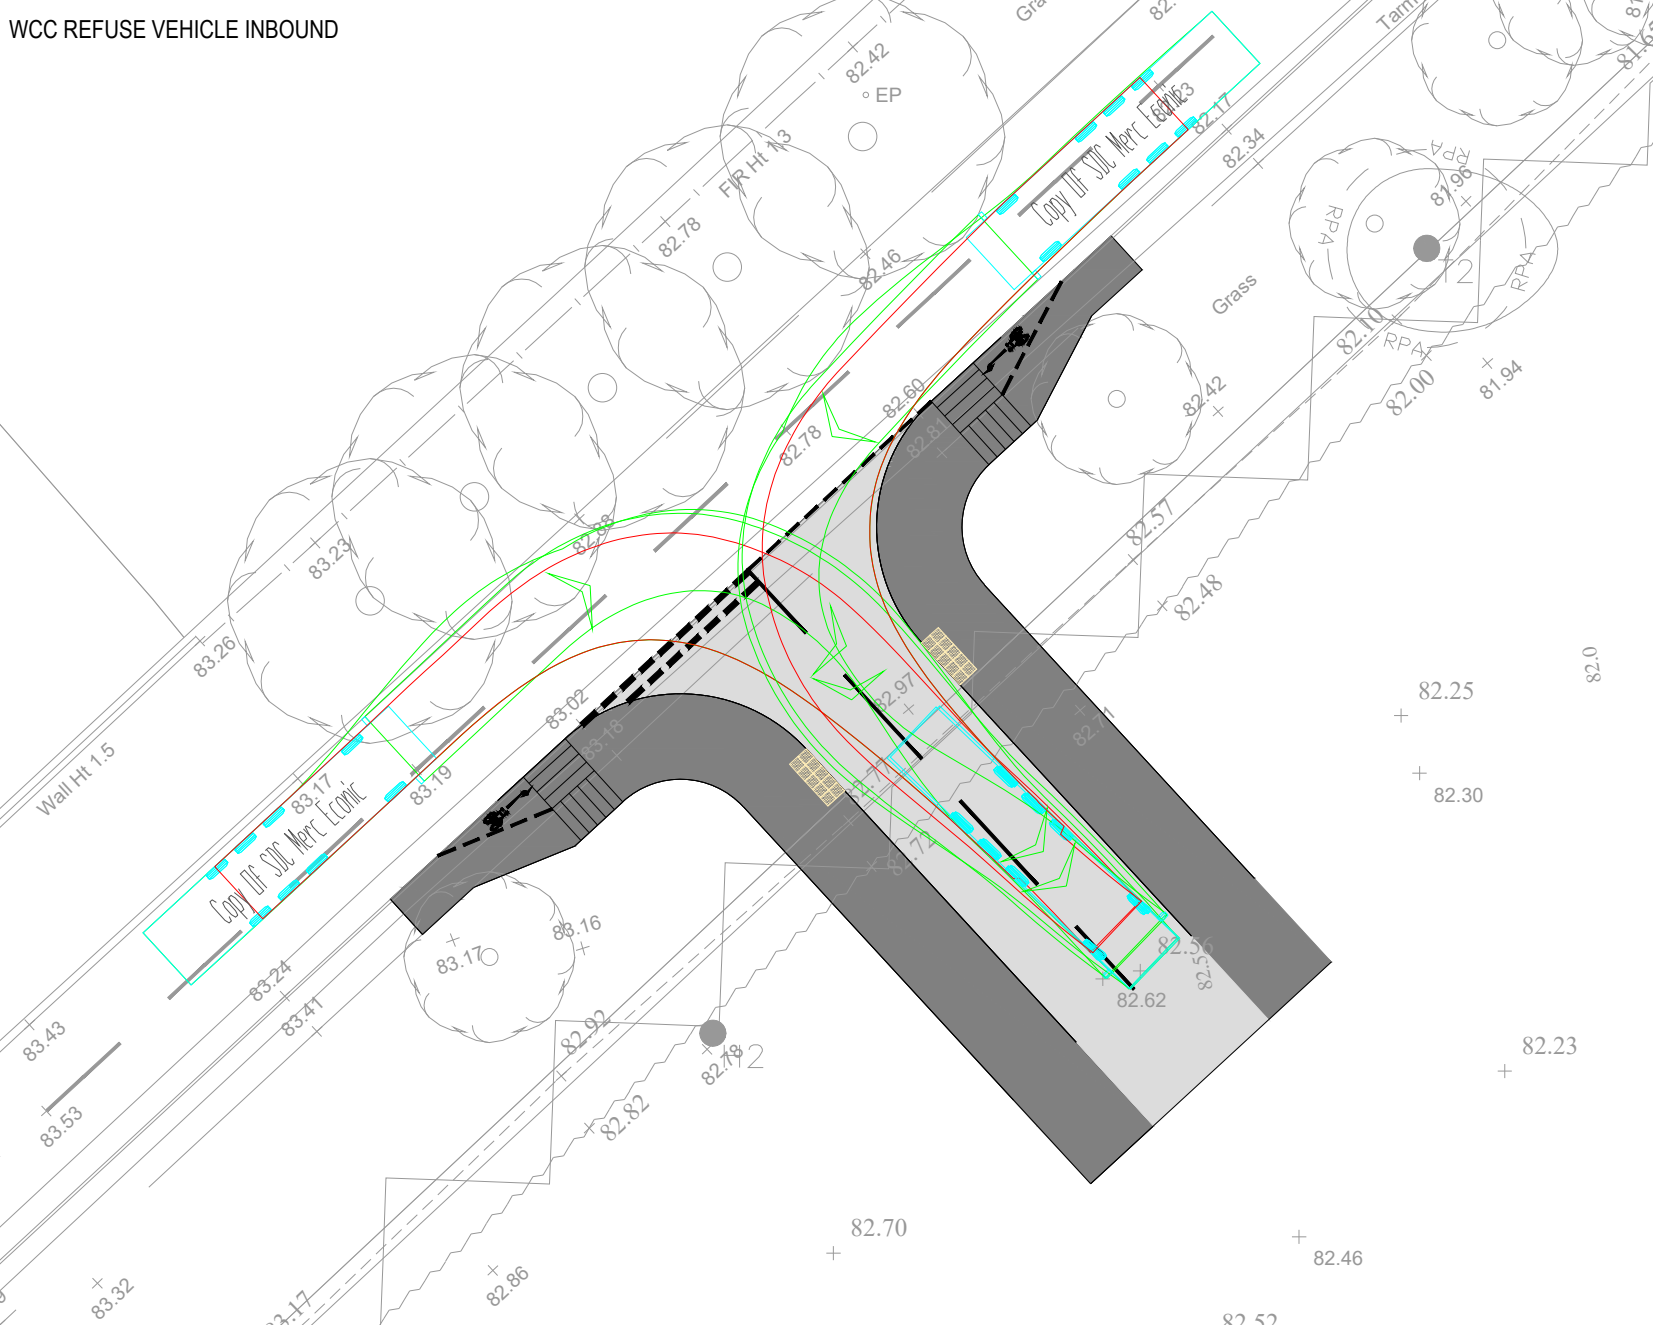


WCC REFUSE VEHICLE OUTBOUND

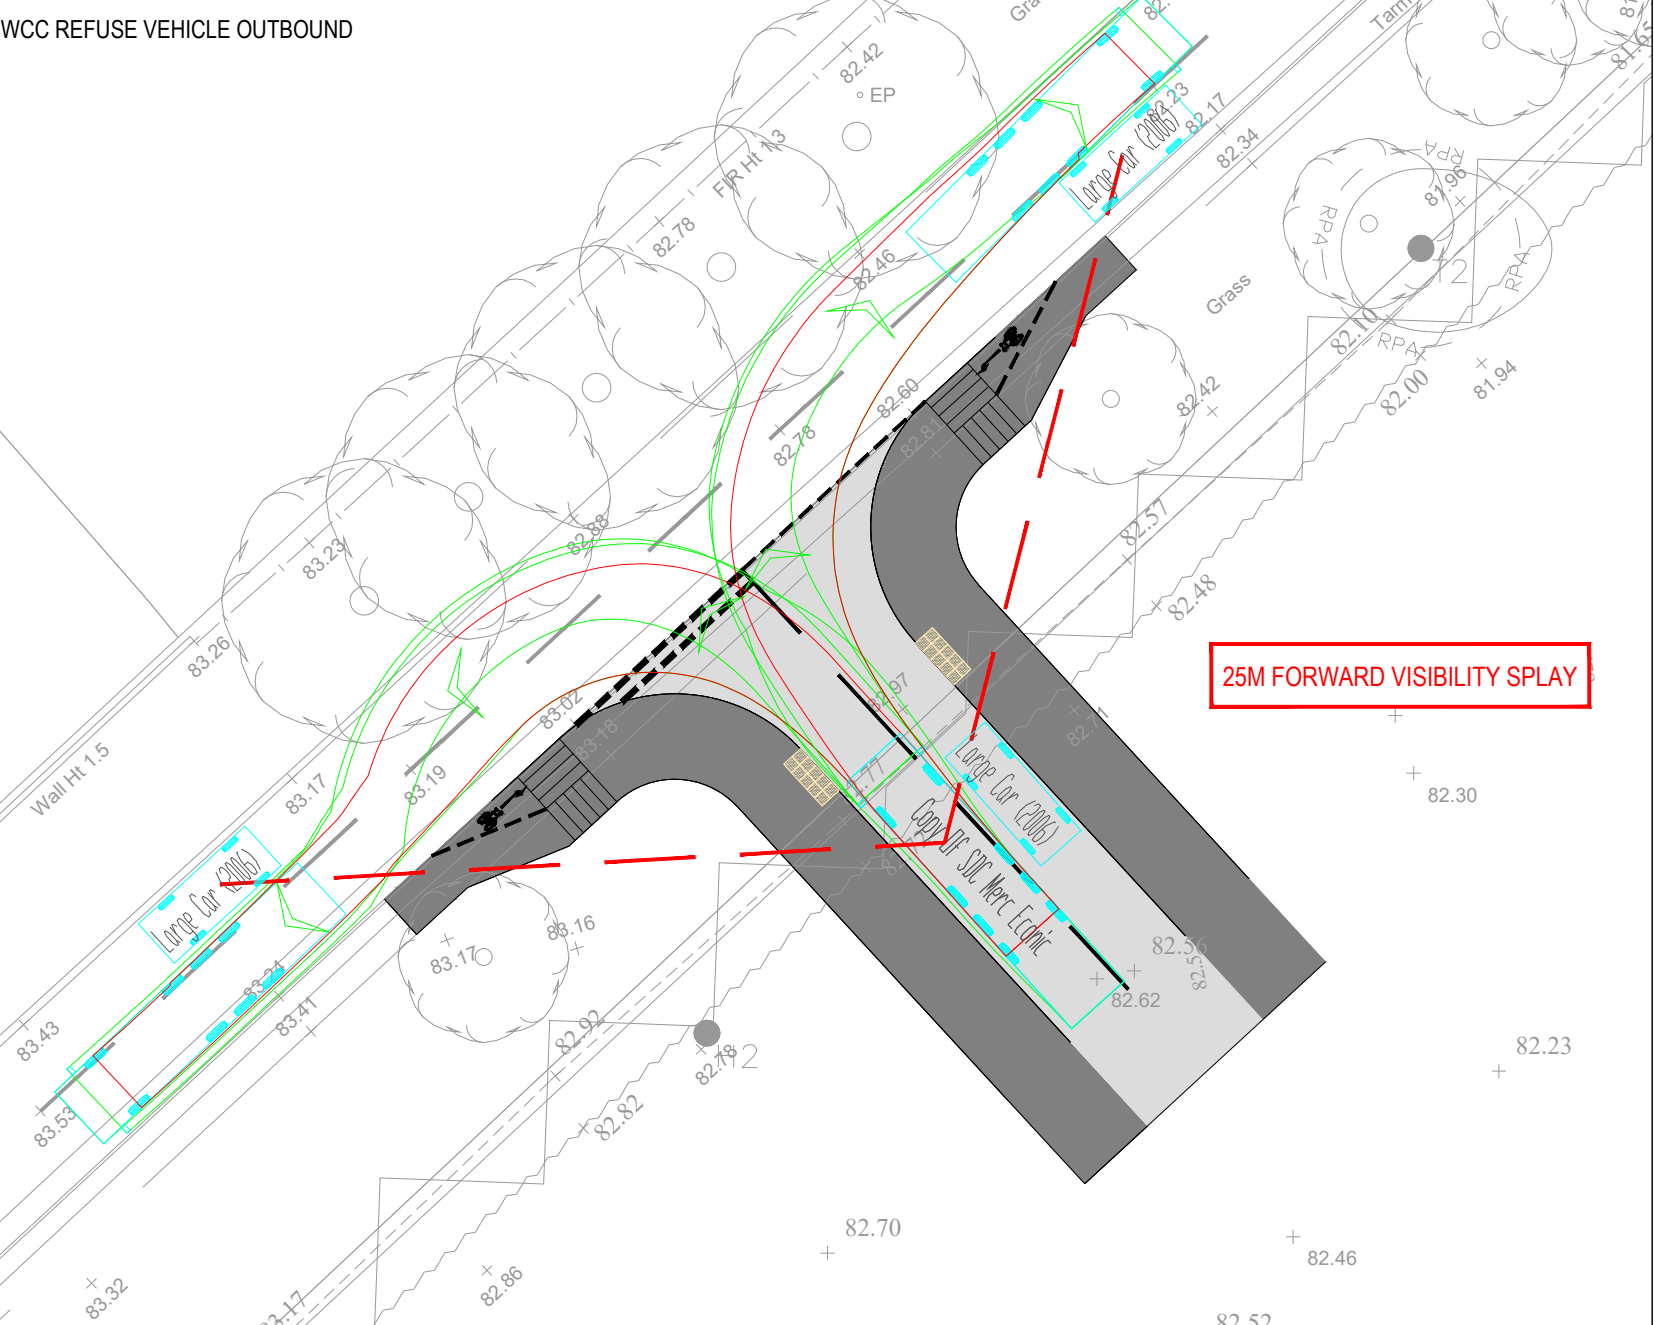


LARGE CAR INBOUND

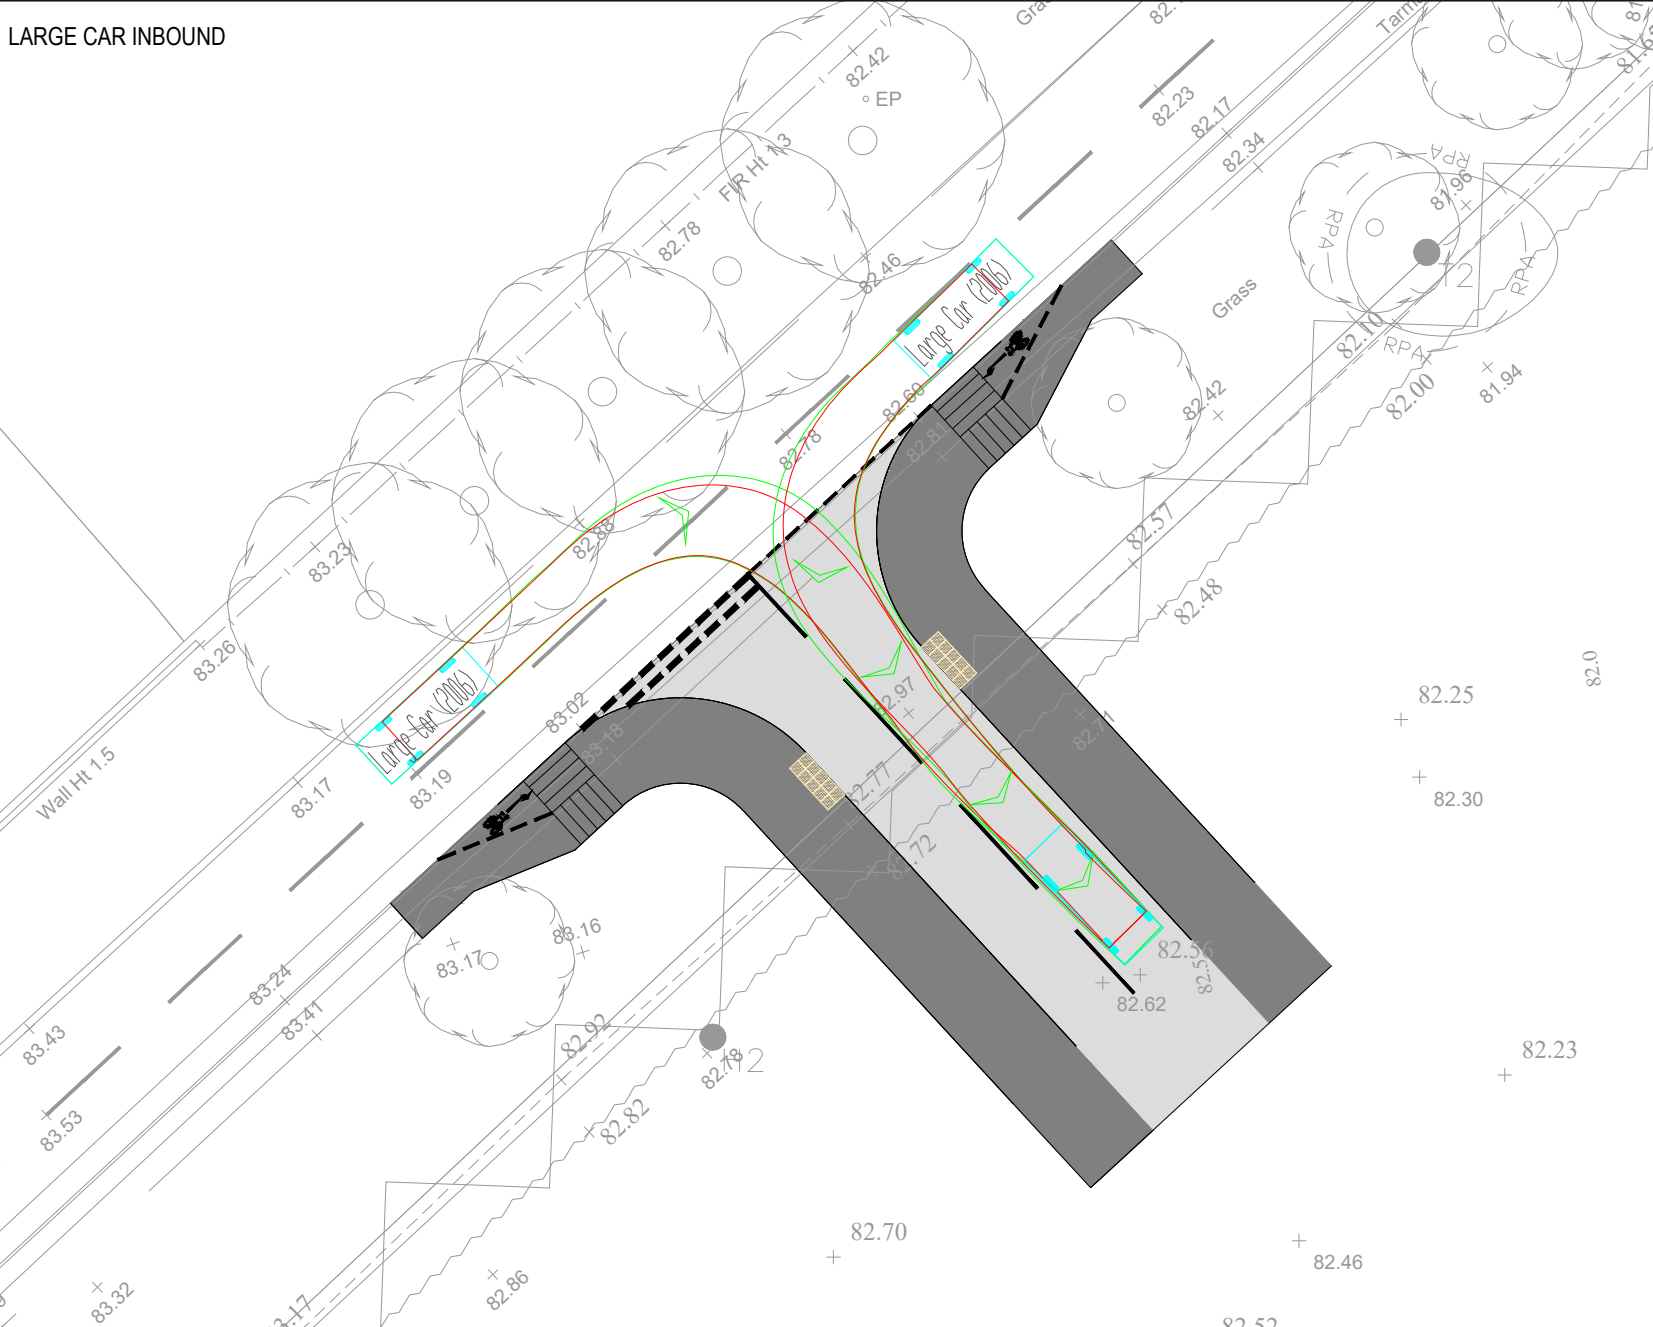


LARGE CAR OUTBOUND

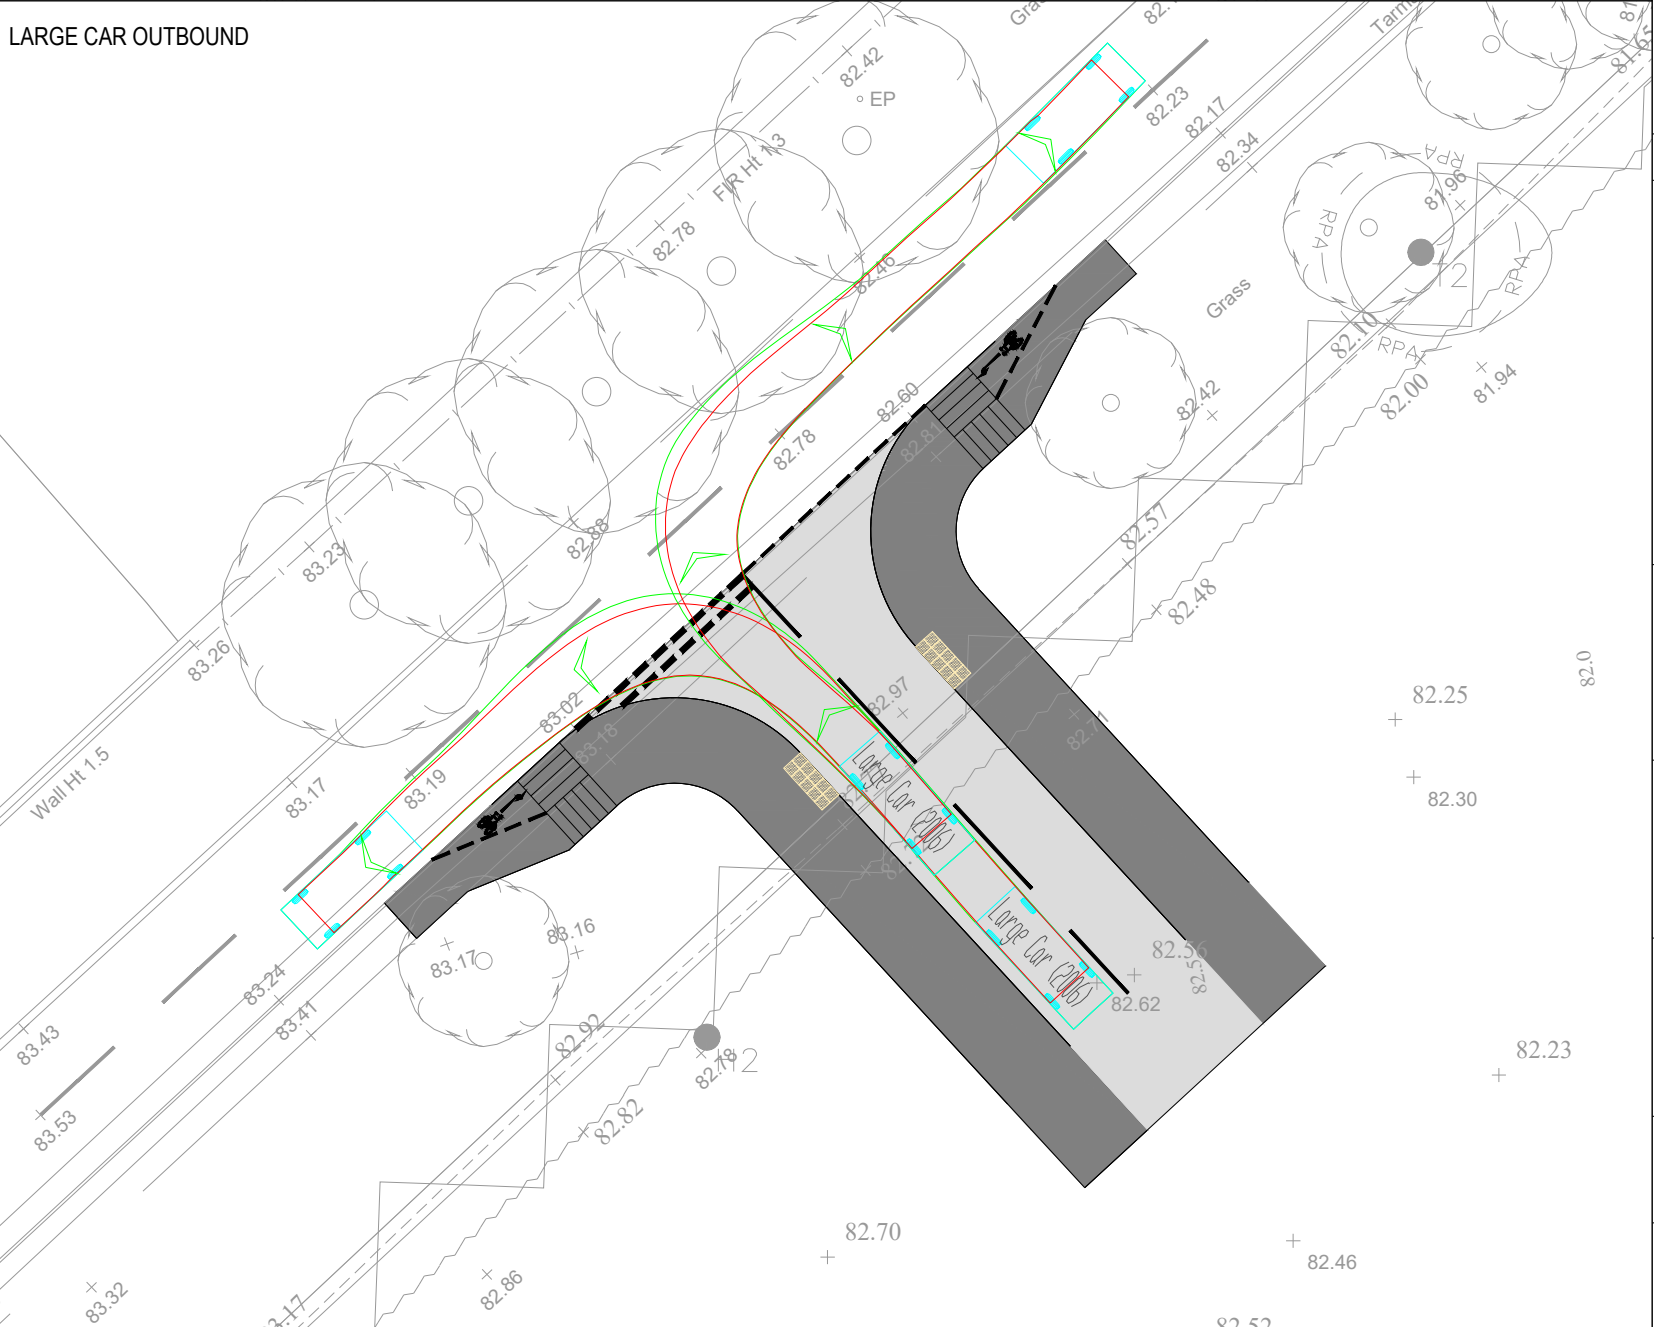

1. THIS DRAWING IS NOT TO BE SCALED FOR CONSTRUCTION PURPOSES.
2. THE CONTRACTOR SHALL CHECK ALL DIMENSIONS AND LEVELS ON SITE.

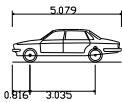

Large Car (2006)
Overall Length 5.079m
Overall Width 1.826m
Overall Body Height 1.826m
Min Body Ground Clearance 0.310m
Max Track Width 2.431m
Lock to lock time 4.005s
Kerb to Kerb Turning Radius 5.900m

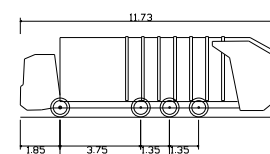

Copy Of SDC Merc Econic
Overall Length 11.730m
Overall Width 2.75m
Overall Body Height 2.431m
Min Body Ground Clearance 0.310m
Track Width 2.431m
Lock to lock time 4.005s
Max Steering Angle (Virtual) 33.00°

NORTH WARWICKSHIRE
BOROUGH COUNCIL

RECEIVED

14/07/2025

**PLANNING & DEVELOPMENT
DIVISION**

D	ALTERATIONS TO ACCESS ARRANGEMENTS FOLLOWING RSA1	26.06.2025	TG	JP
C	THIRD REVISION	04.06.2025	TG	JP
B	SECOND REVISION	19.03.2025	TG	JP
A	FIRST REVISION	13.03.2025	TG	JP

REV	DESCRIPTION	DATE	BY	AUTH
-----	-------------	------	----	------



Hub Transport Planning Ltd
Floor 1B
4 Temple Row
Birmingham
B2 5HG
T : 0121 454 5530

CLIENT
RICHBOROUGH

PROJECT
**LAND NORTH OF ORTON ROAD,
WARTON**

TITLE
**PROPOSED SITE ACCESS -
LARGE CAR / WCC REFUSE VEHICLE**

DRAWN	AUTHORISED	SCALE	SHEET SIZE	DATE
TG	JP	1:250	A2	19.02.2025

PROJECT NO.	DRAWING NO.	REV
T25529	003	D