

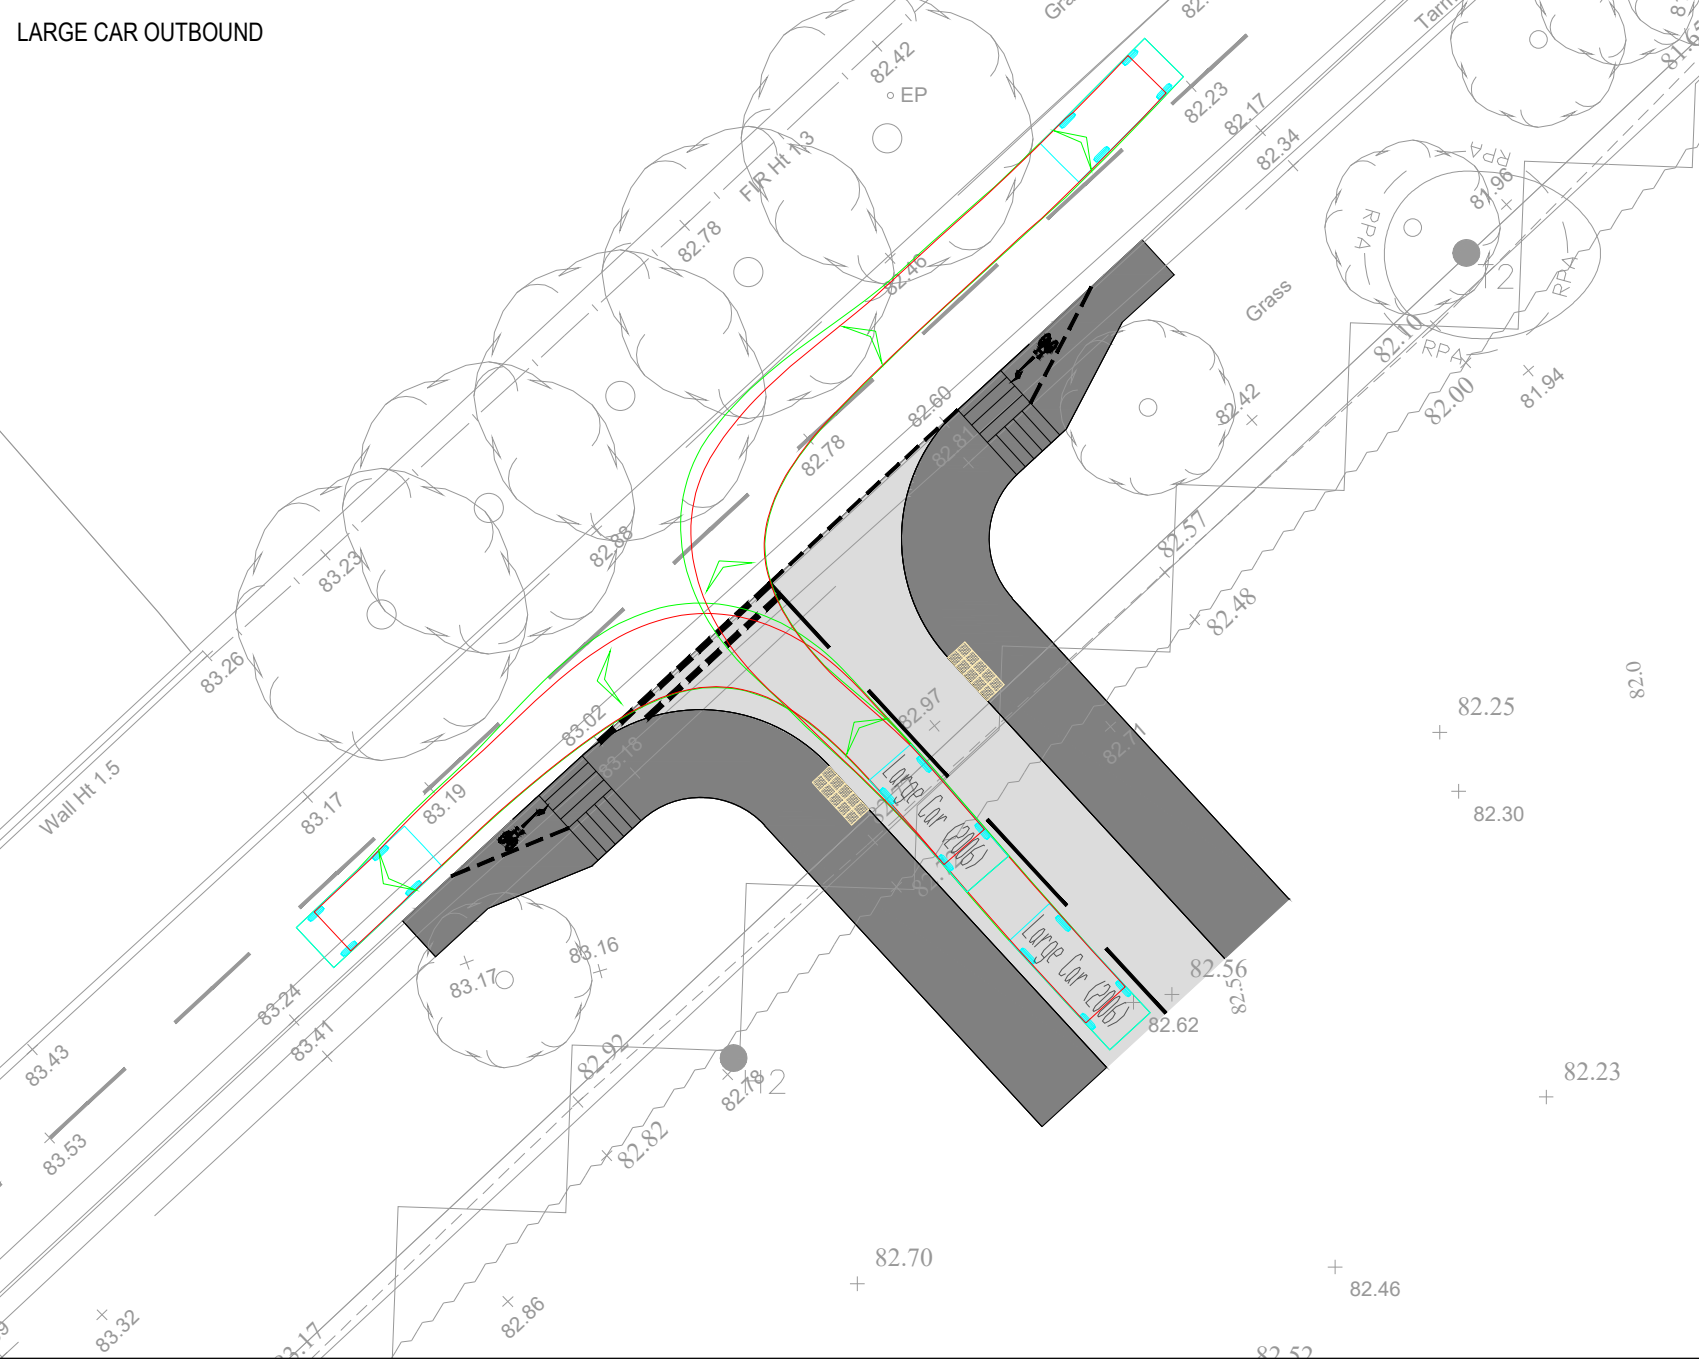
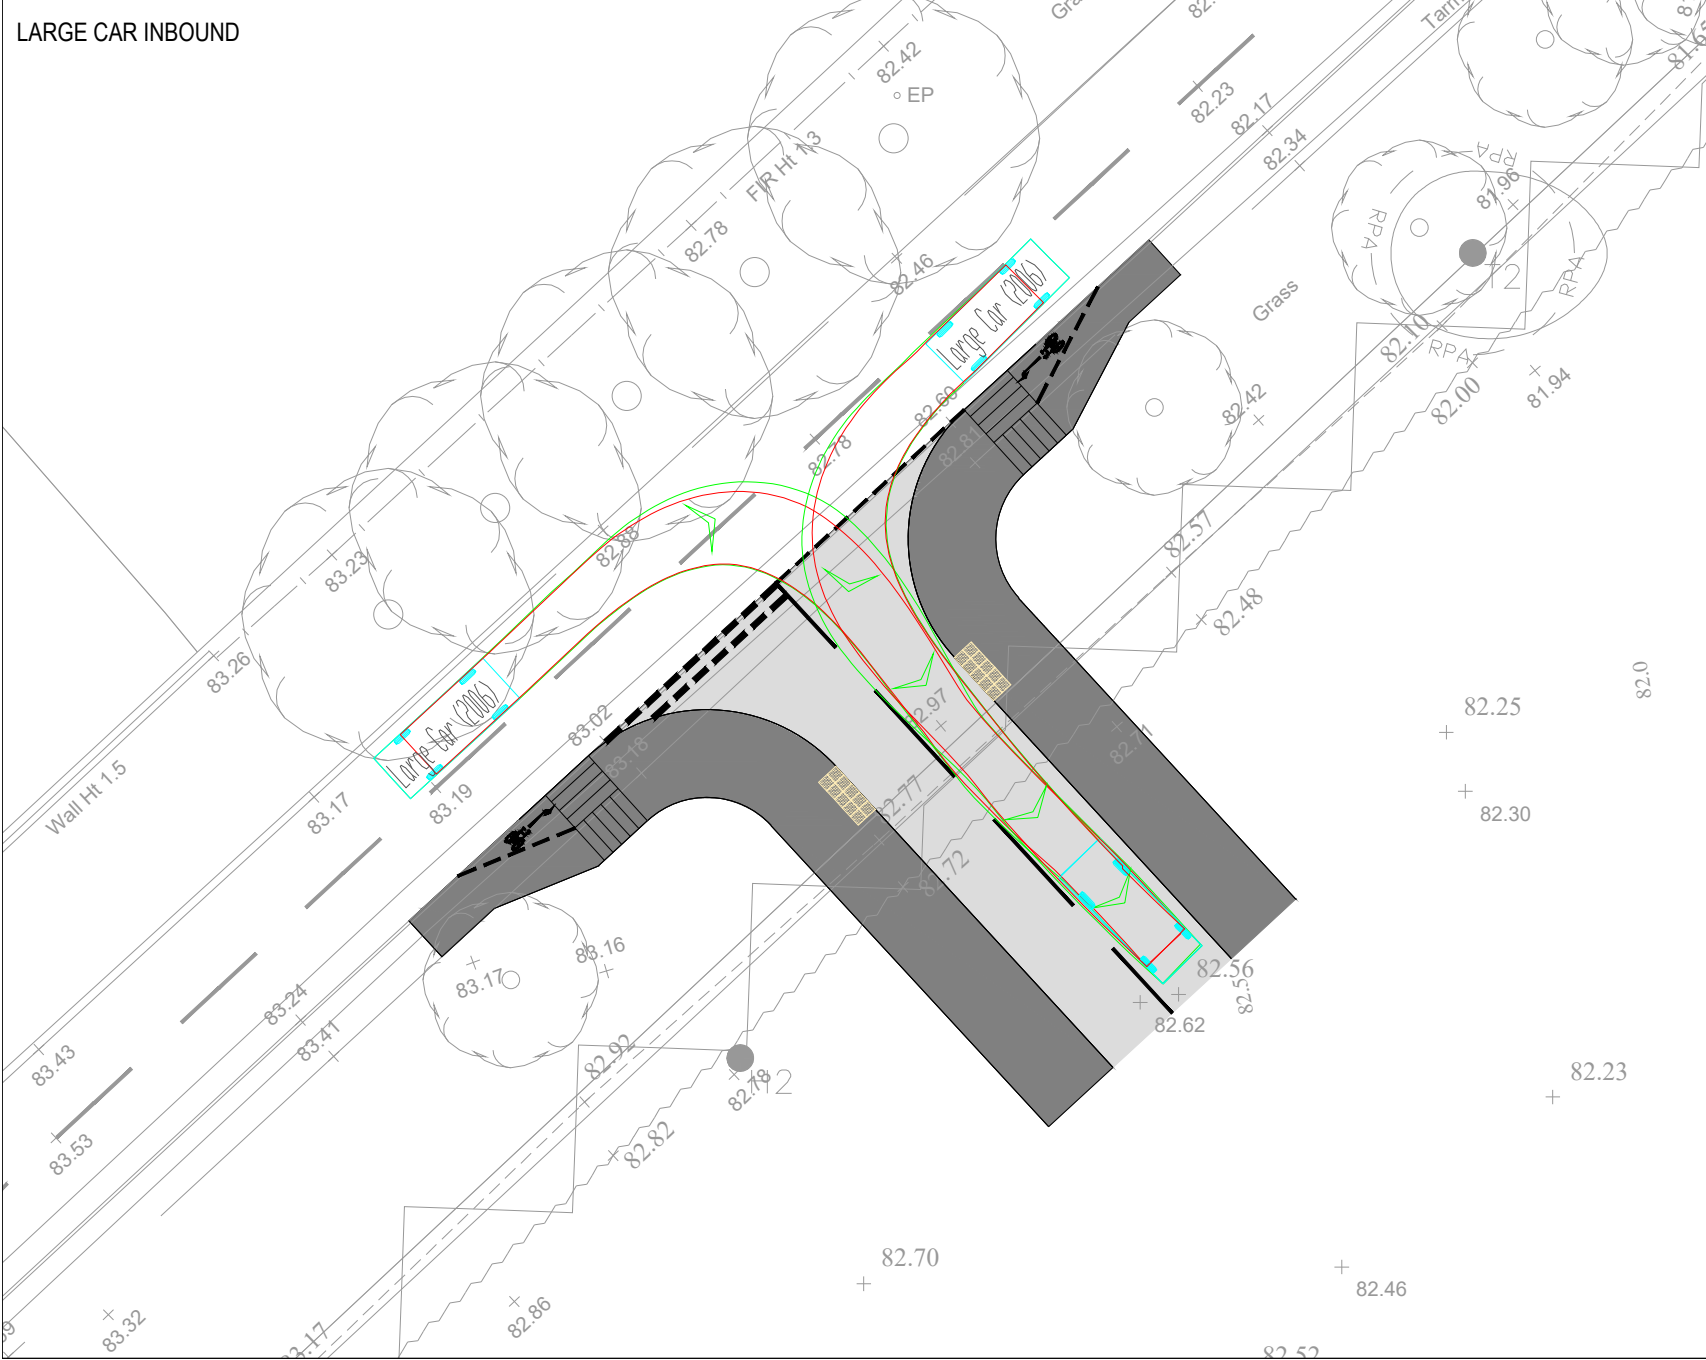
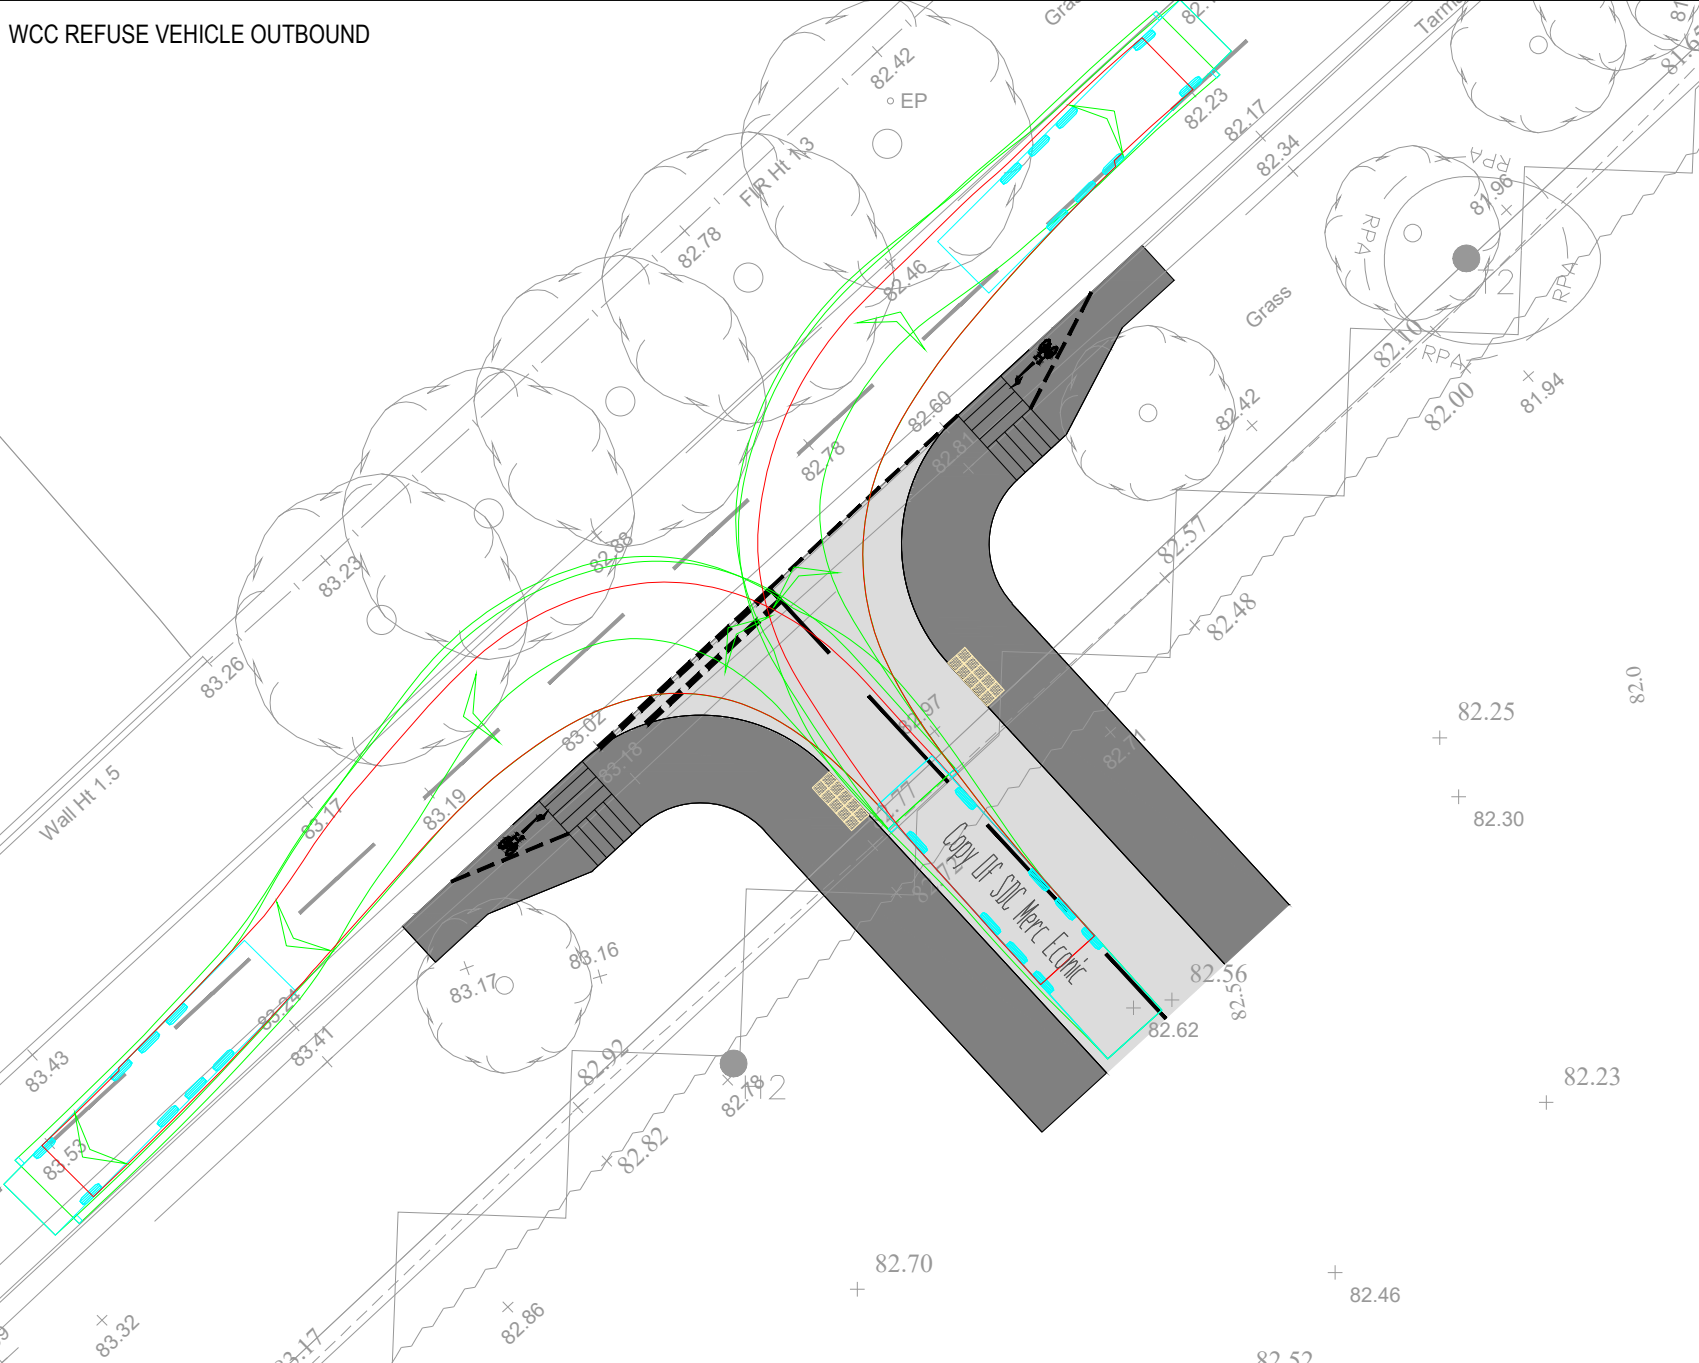


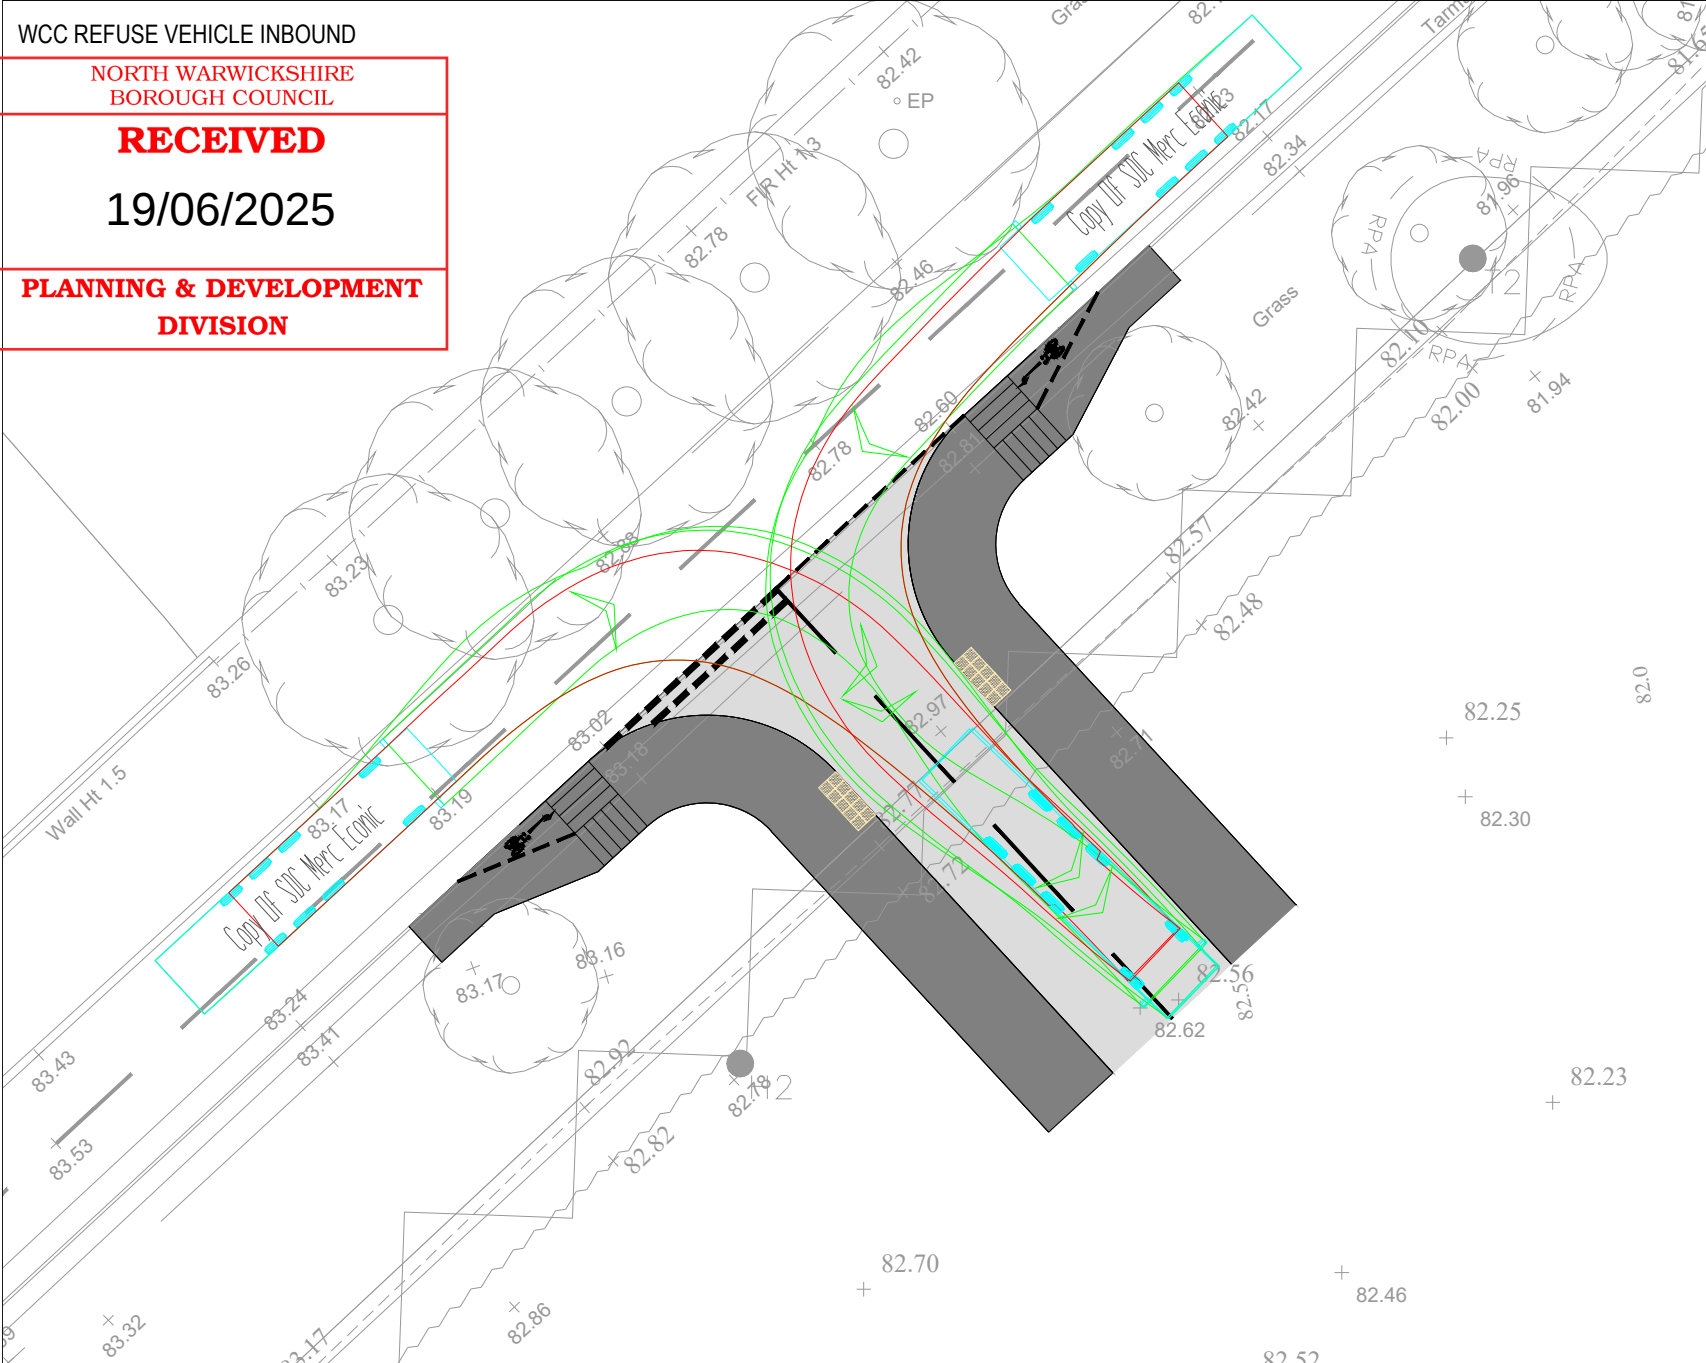

1. THIS DRAWING IS NOT TO BE SCALED FOR CONSTRUCTION PURPOSES.
2. THE CONTRACTOR SHALL CHECK ALL DIMENSIONS AND LEVELS ON SITE.

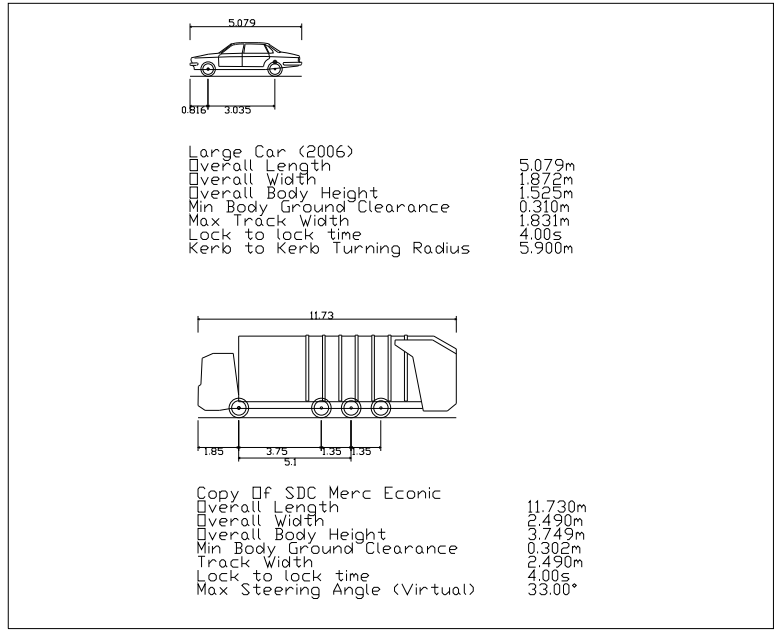

C	THIRD REVISION	04.06.2025	TG	JP
B	SECOND REVISION	19.03.2025	TG	JP
A	FIRST REVISION	13.03.2025	TG	JP

REV	DESCRIPTION	DATE	BY	AUTH
-----	-------------	------	----	------

hub
TRANSPORT PLANNING LTD

Hub Transport Planning Ltd
Floor 1B
4 Temple Row
Birmingham
B2 5HG
T : 0121 454 5530

CLIENT
RICHBOROUGH

PROJECT
**LAND NORTH OF ORTON ROAD,
WARTON**

TITLE
**PROPOSED SITE ACCESS -
LARGE CAR / WCC REFUSE VEHICLE**

DRAWN	AUTHORISED	SCALE	SHEET SIZE	DATE
TG	JP	1:250	A2	19.02.2025

PROJECT NO. T25529	DRAWING NO. 003	REV C
-----------------------	--------------------	----------