


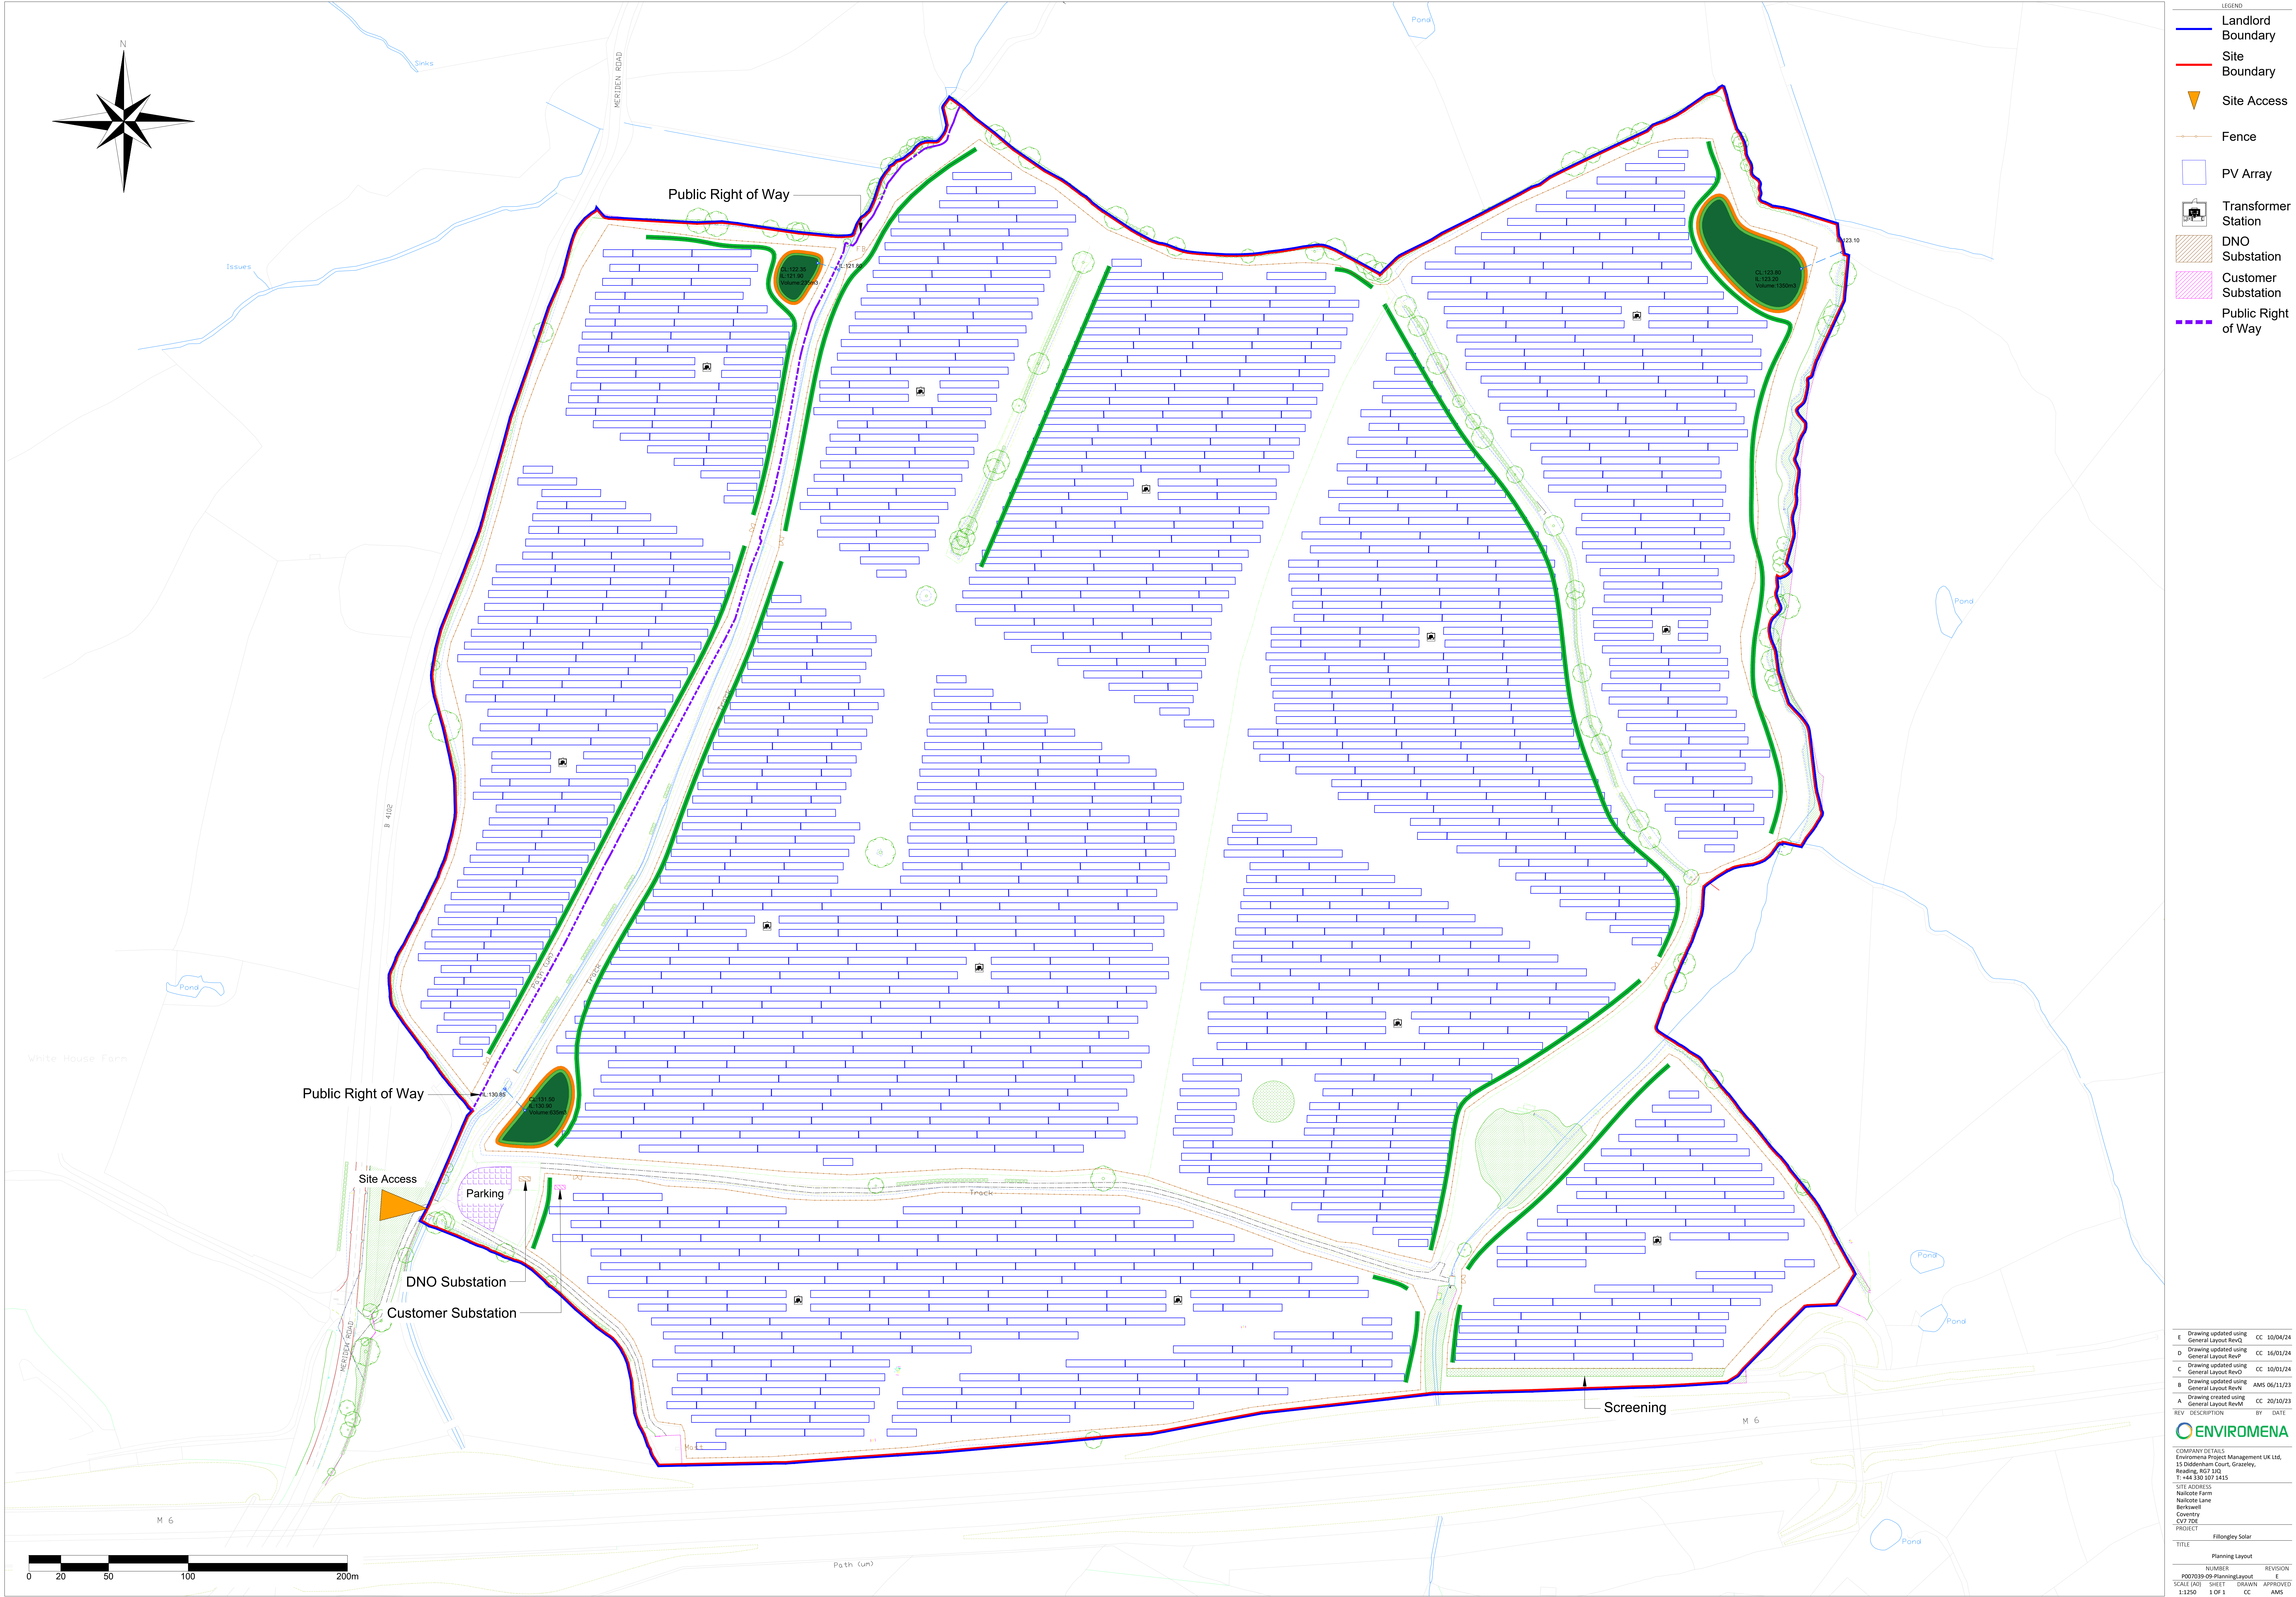

LEGEND

- Landlord Boundary
- Site Boundary
- Site Access
- Fence
- PV Array
- Transformer Station
- DNO Substation
- Customer Substation
- Public Right of Way

REV DESCRIPTION BY DATE

E	Drawing updated using General Layout RevD	CC	10/04/24
D	Drawing updated using General Layout RevP	CC	16/01/24
C	Drawing updated using General Layout RevO	CC	10/01/24
B	Drawing updated using General Layout RevM	AMS	06/11/23
A	Drawing created using General Layout RevM	CC	20/10/23

COMPANY DETAILS
Enviromena Project Management UK Ltd,
15 Didsenham Court, Grazeley,
Reading RG7 3JD
T: +44 330 107 3435

SITE ADDRESS
Nailcote Farm
Berkswell
Coventry CV7 7DE

PROJECT
Fillongley Solar

TITLE
Planning Layout

NUMBER	REVISION
P007039-09-PlanningLayout	E
SCALE (A0)	SHEET
1:1250	1 OF 1
CC	AMS