



VP1 - PROPOSED EMERGENCY SITE ACCESS ARRANGEMENTS SERVED FROM CHURCH ROAD (1:500)

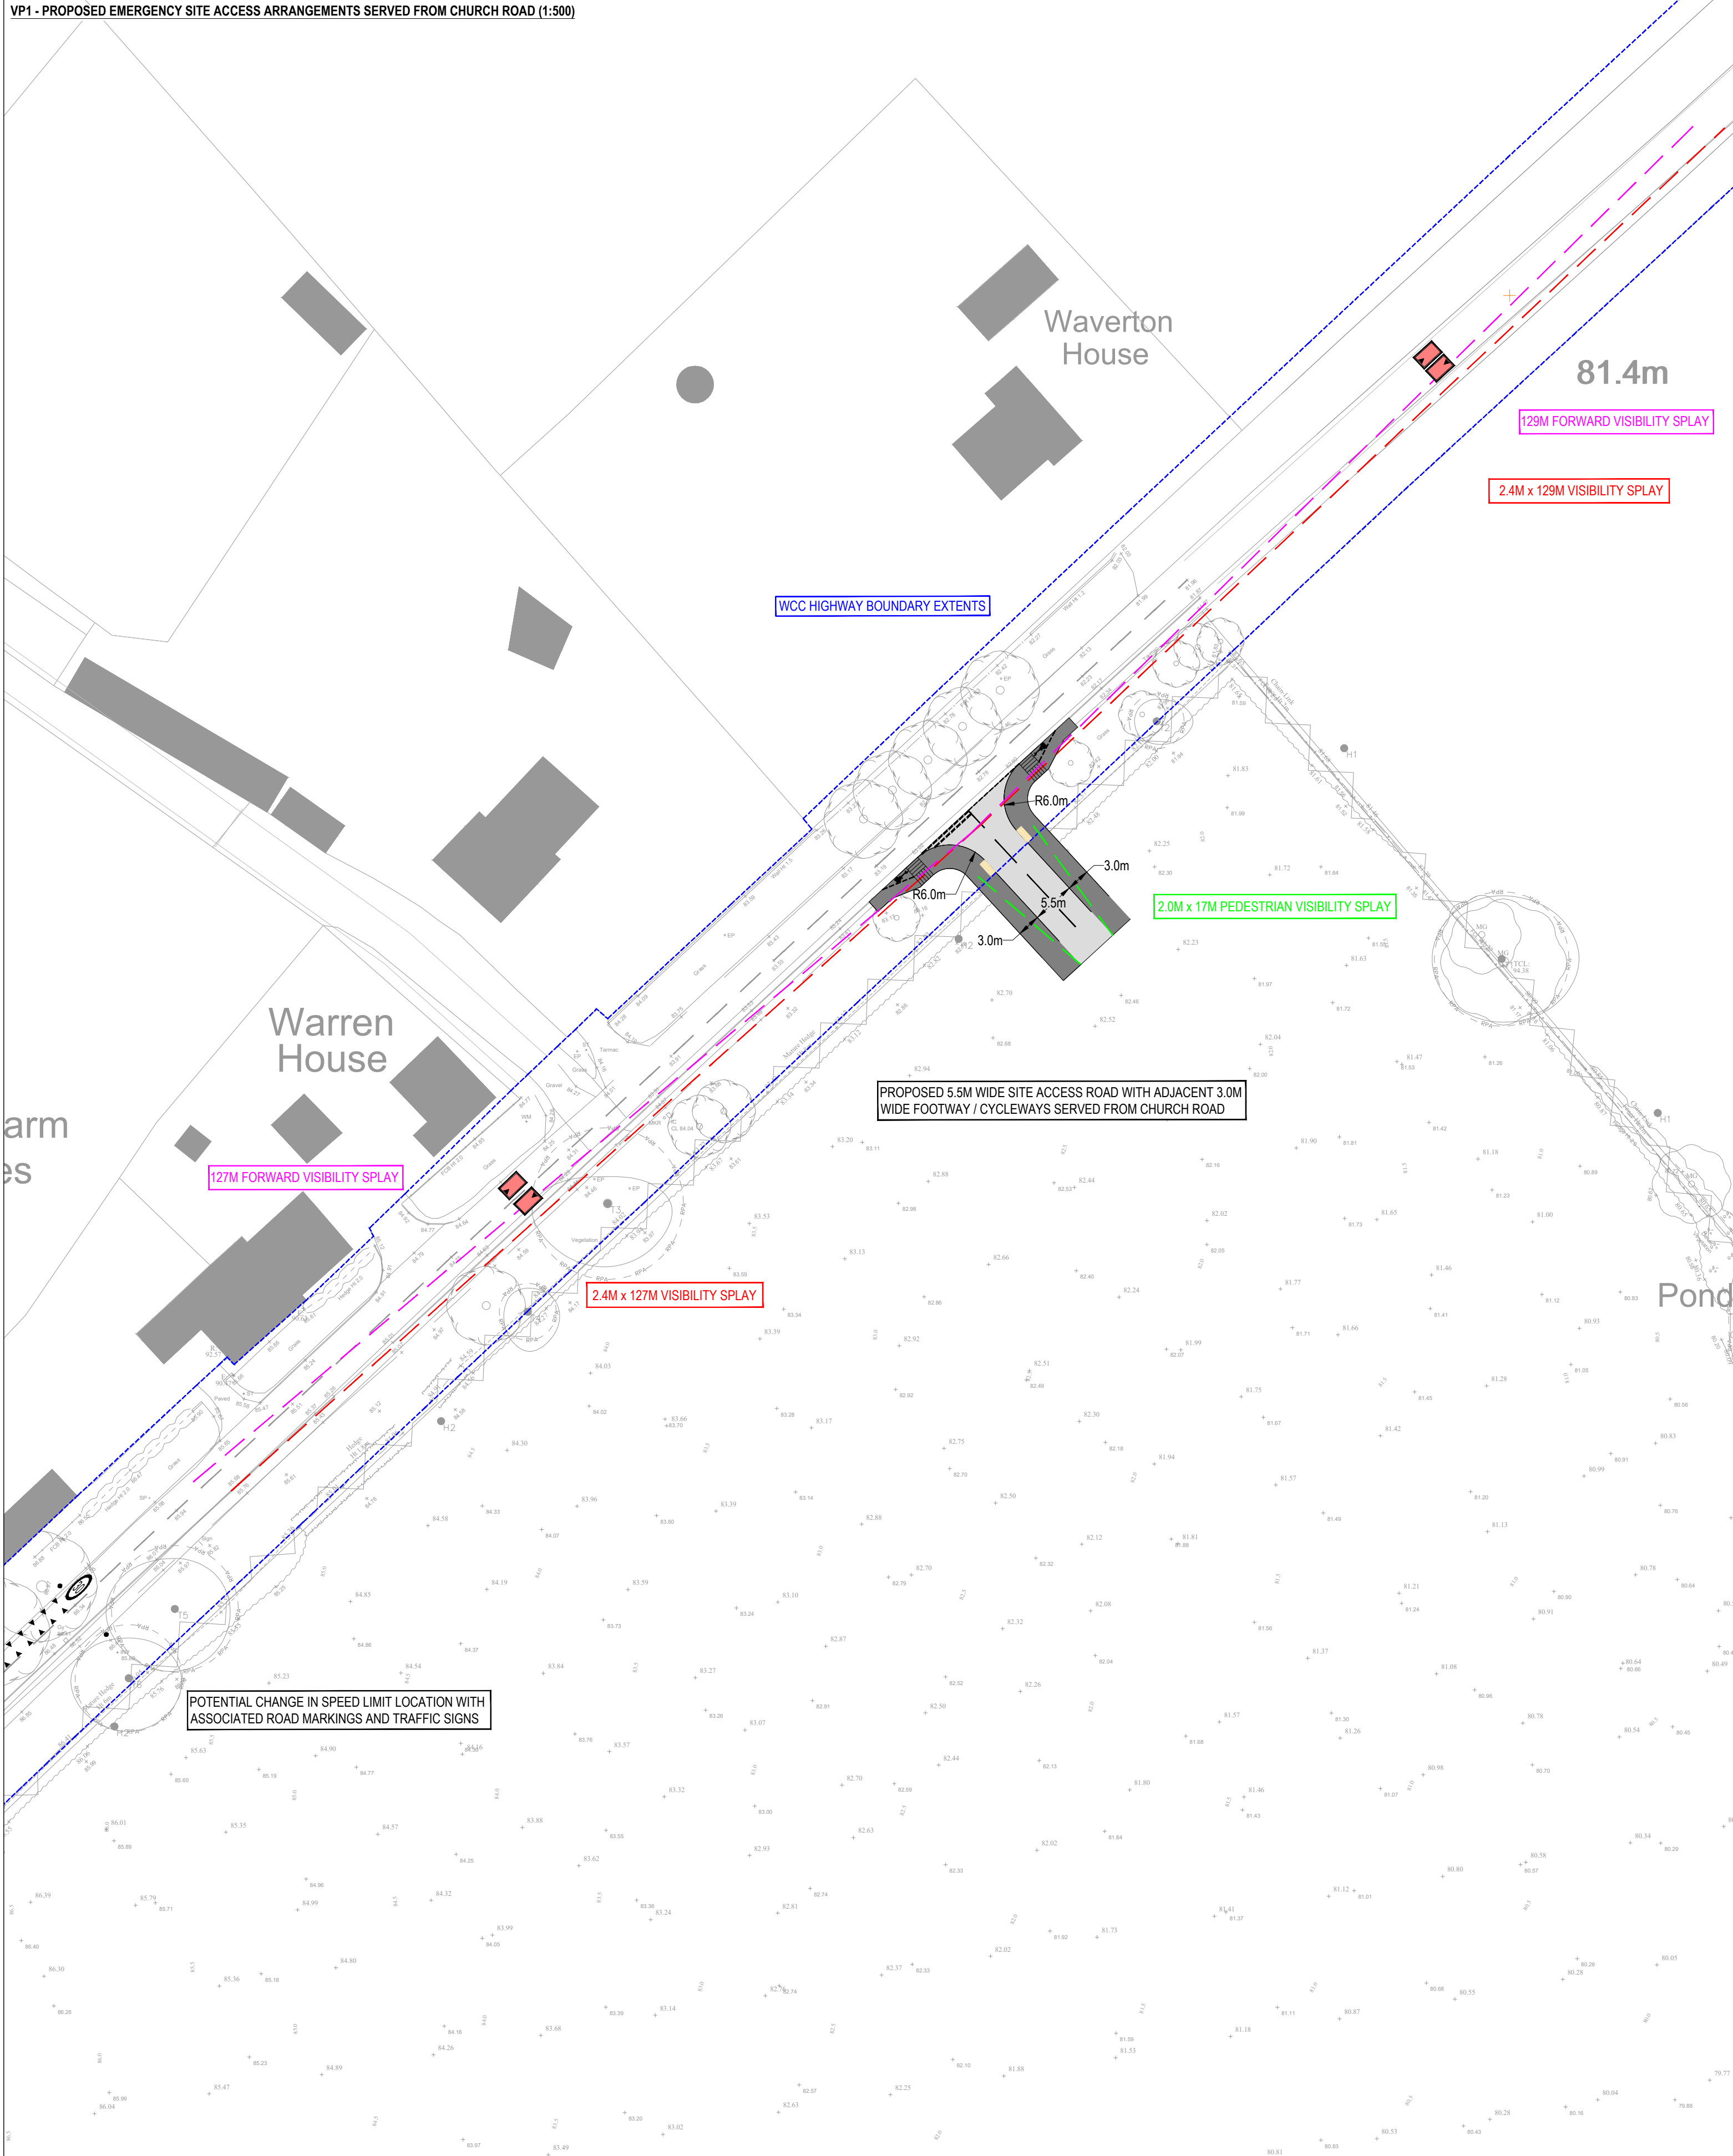

VP2 - PROPOSED PEDESTRIAN LINK BETWEEN SITE AND FOOTWAY ADJACENT CHURCH ROAD (1:250)

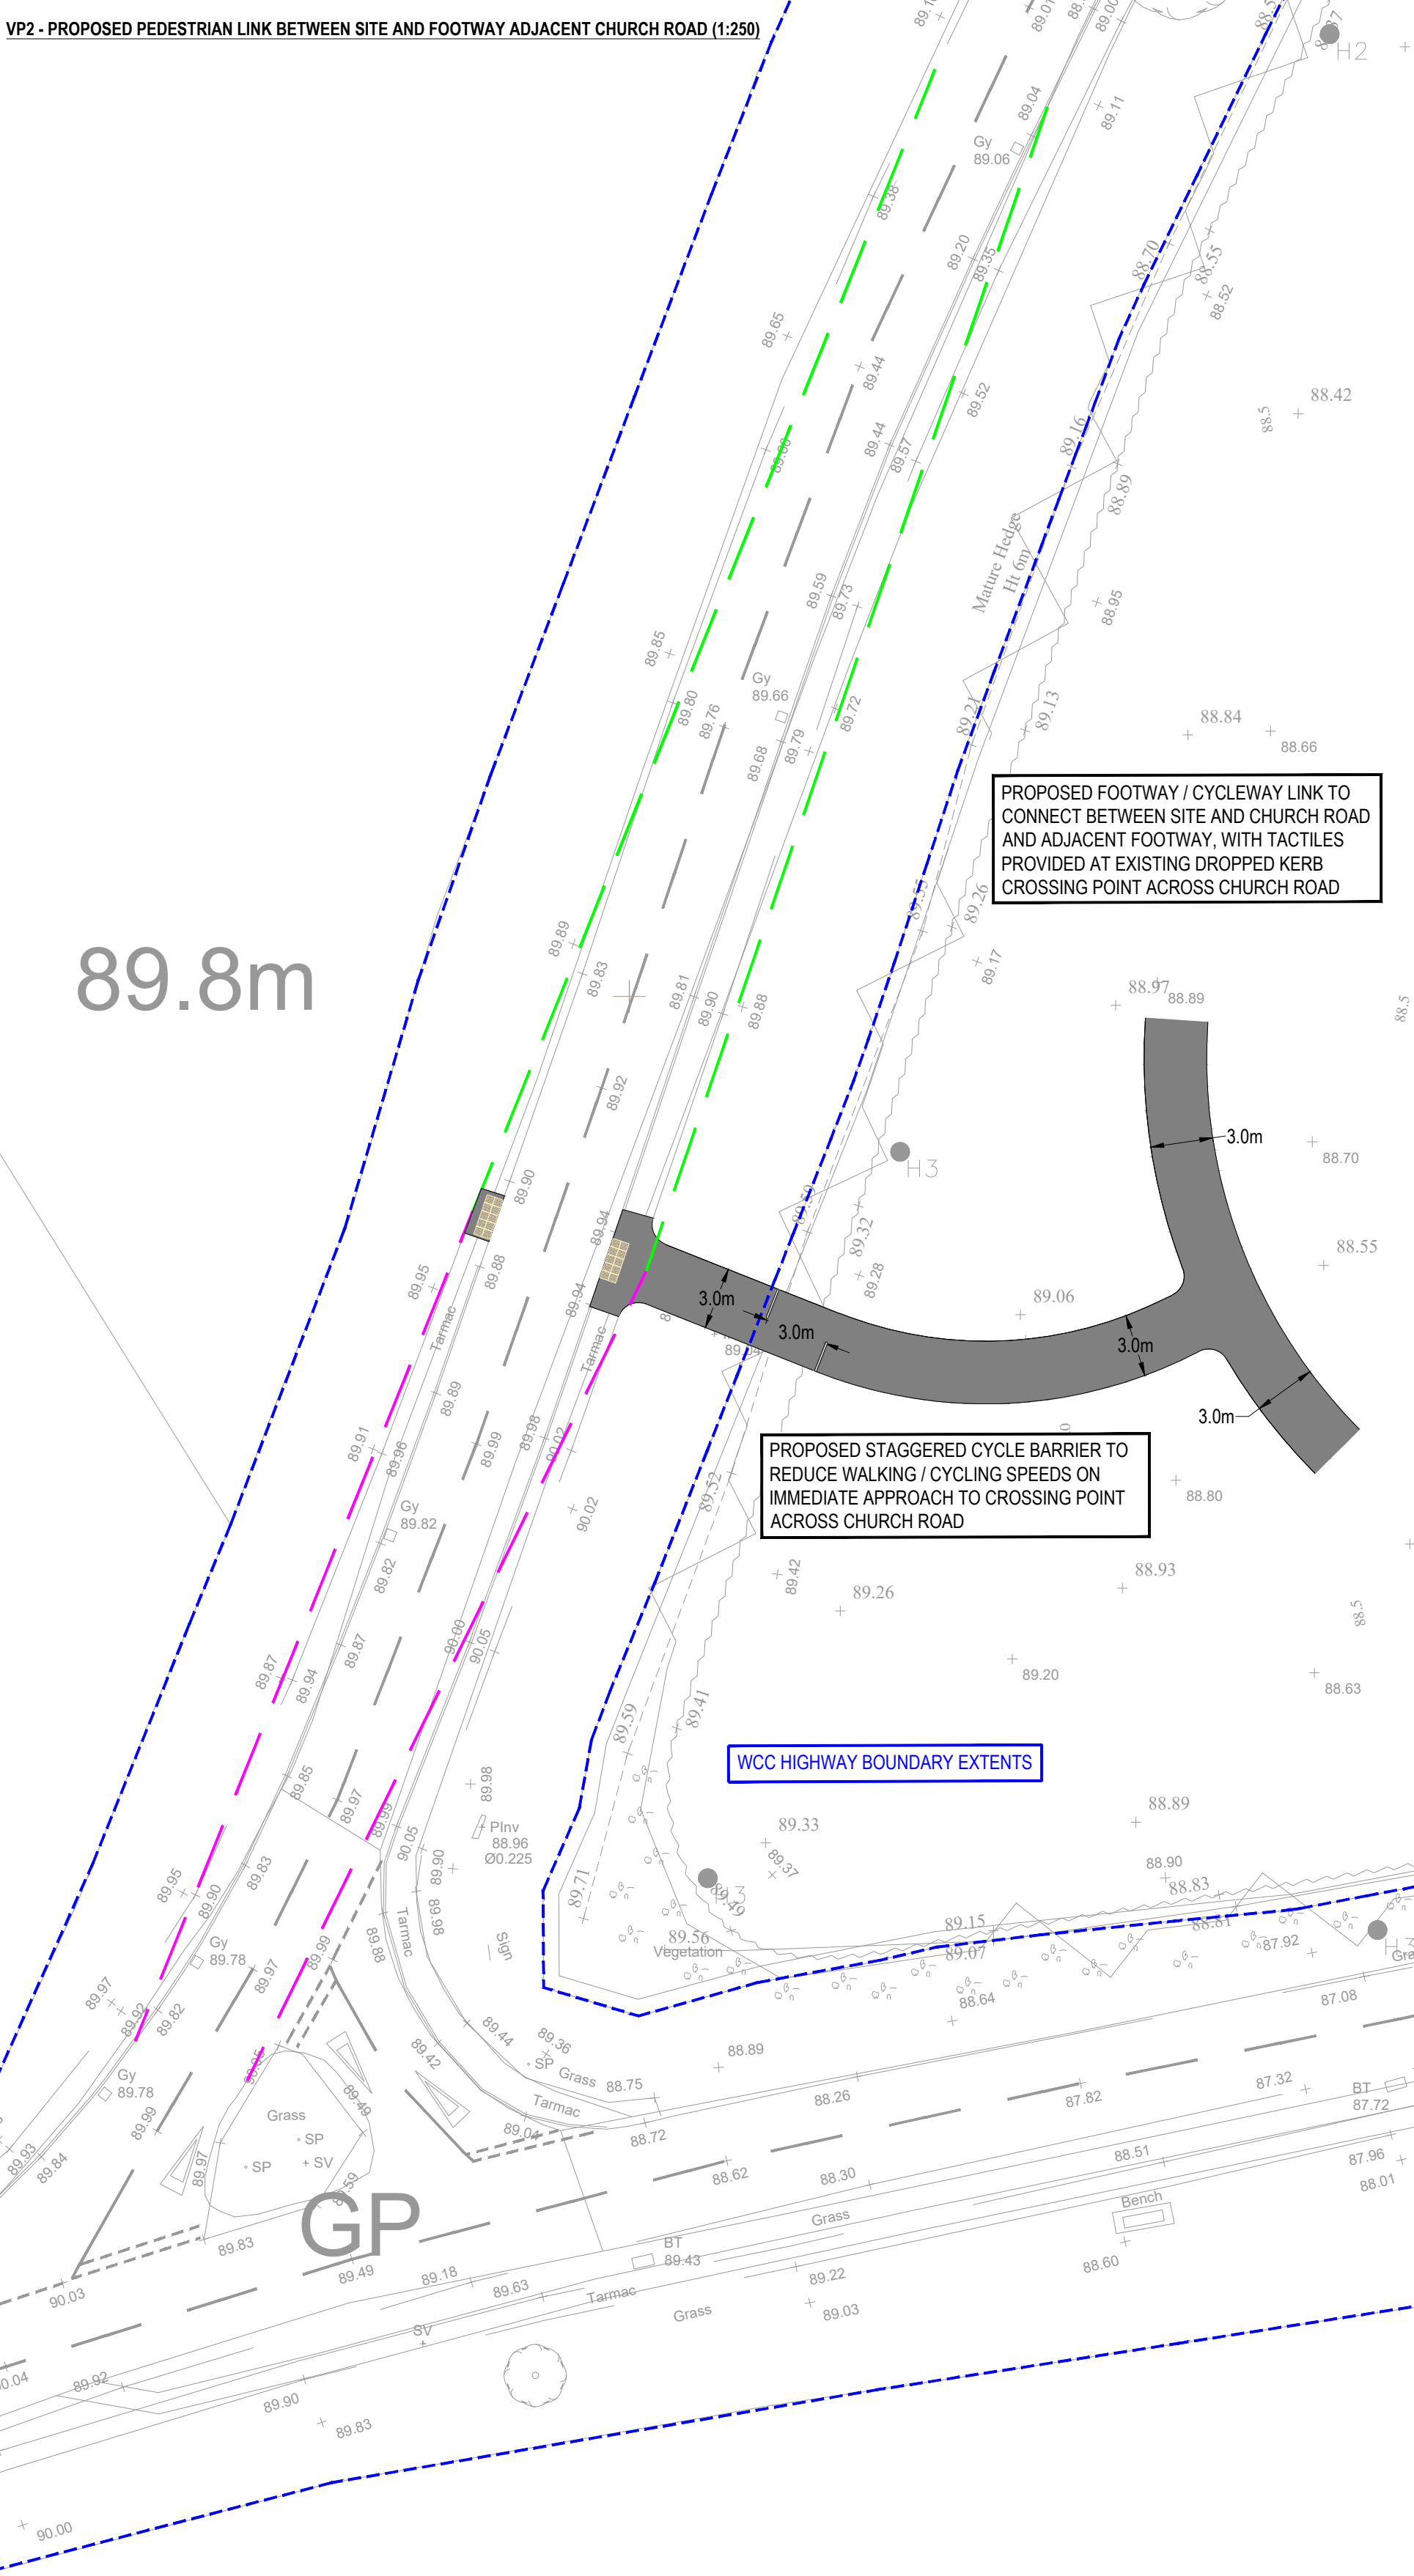

1. THIS DRAWING IS NOT TO BE SCALED FOR CONSTRUCTION PURPOSES.
2. THE CONTRACTOR SHALL CHECK ALL DIMENSIONS AND LEVELS ON SITE.

G	REVISED ACCESS ARRANGEMENTS	11.08.2025	TG	JP
F	FURTHER ALTERATIONS TO ACCESS ARRANGEMENTS POST RSA1	14.07.2025	TG	JP
E	ALTERATIONS TO ACCESS ARRANGEMENTS POST RSA1	26.06.2025	TG	JP
D	REVISED ACCESS ARRANGEMENTS	04.06.2025	TG	JP
C	REVISED ACCESS ARRANGEMENTS	19.03.2025	TG	MF
B	REVISED ACCESS ARRANGEMENTS	18.03.2025	TG	MF
A	FIRST REVISION	13.03.2025	TG	JP

REV	DESCRIPTION	DATE	BY	AUTH
-----	-------------	------	----	------



Hub Transport Planning Ltd
Floor 1B
4 Temple Row
Birmingham
B2 5HG
T: 0121 454 5530

CLIENT
RICHBOROUGH

PROJECT
LAND NORTH OF ORTON ROAD,
WARTON

TITLE
PROPOSED SITE ACCESS
ARRANGEMENTS - DETAILED CONTEXT

DRAWN	AUTHORISED	SCALE	SHEET SIZE	DATE
TG	JP	AS SHOWN	A1	31.01.2025

PROJECT NO.	DRAWING NO.	REV
T24529	002	G